




EAST ELEVATION
SCALE 1:50

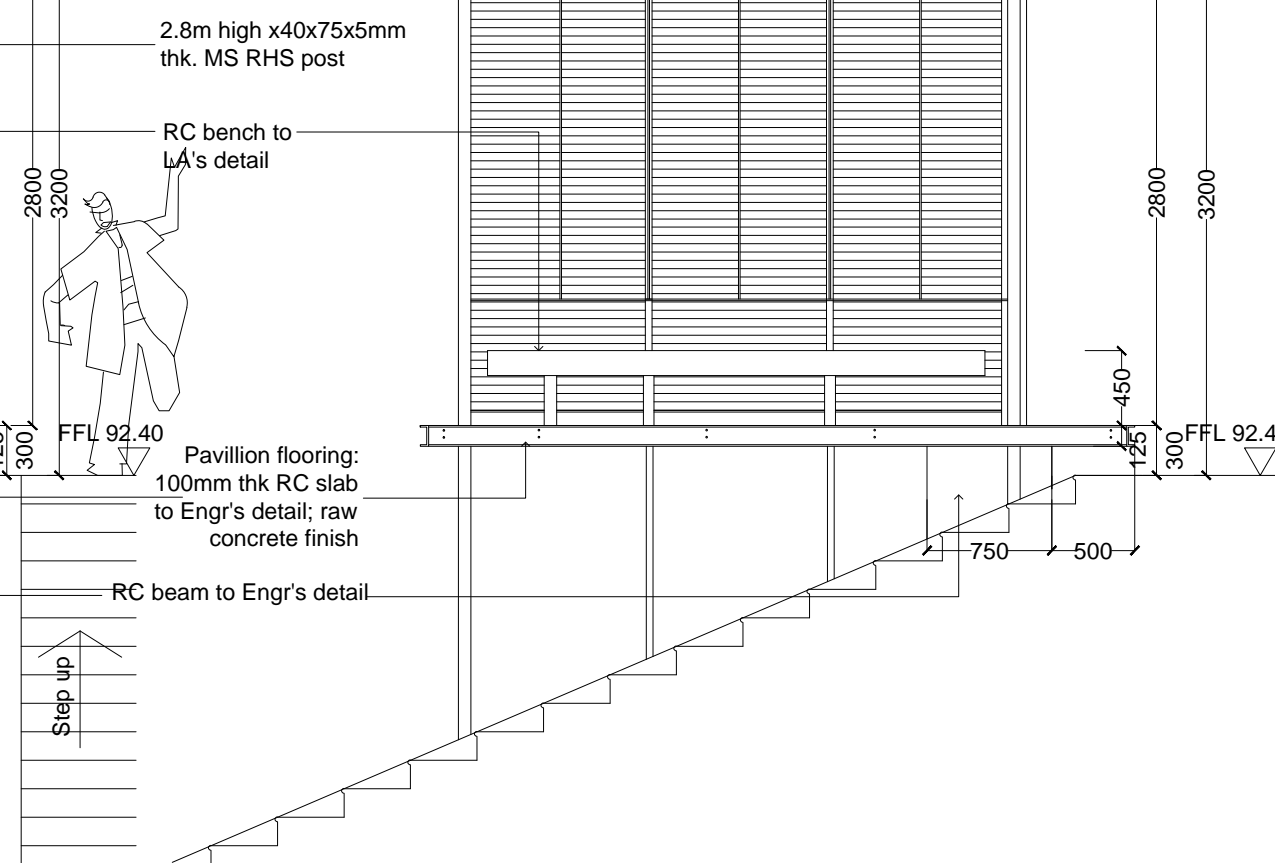

NORTH ELEVATION
SCALE 1:50

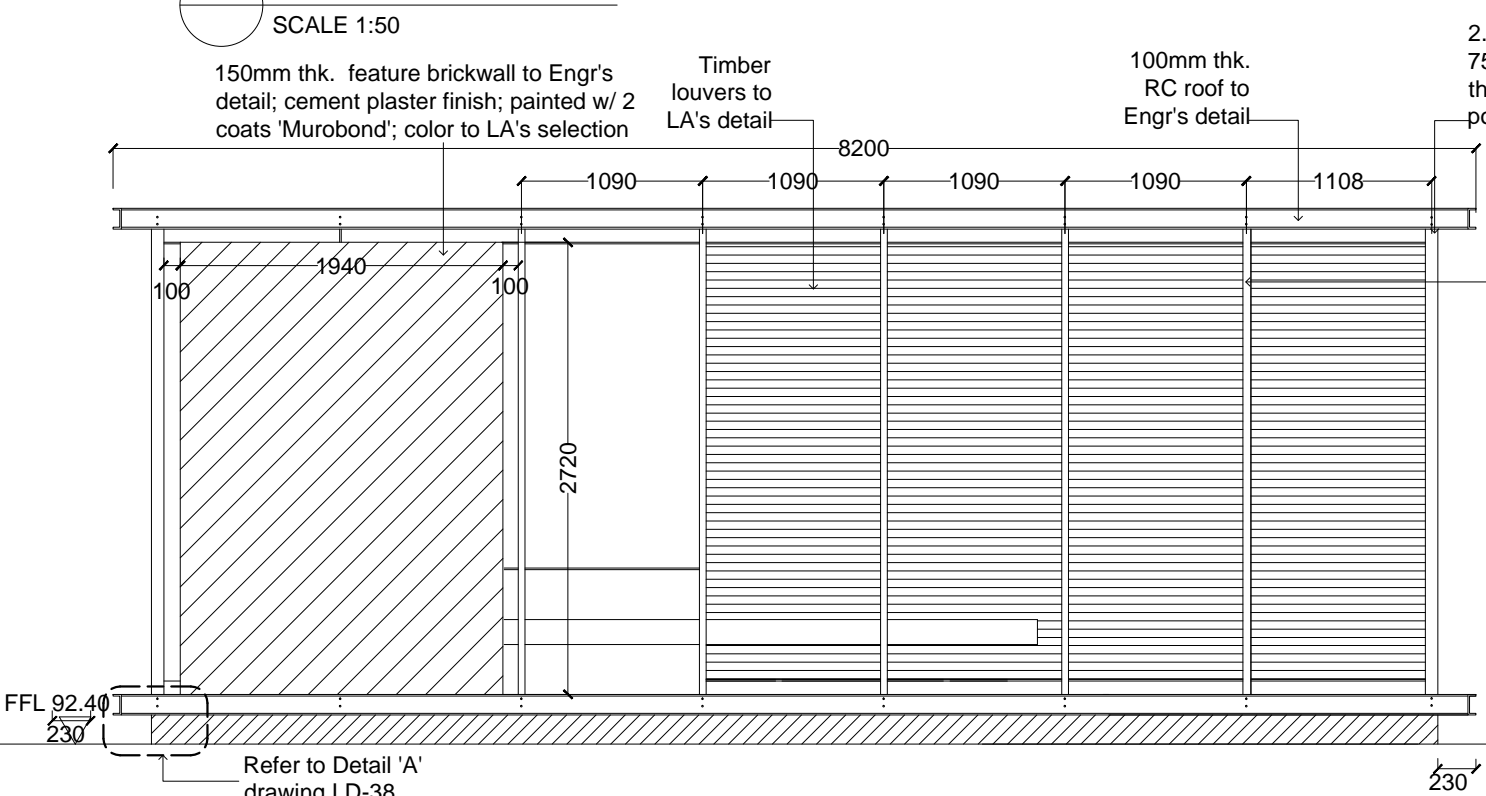

WEST ELEVATION
SCALE 1:50

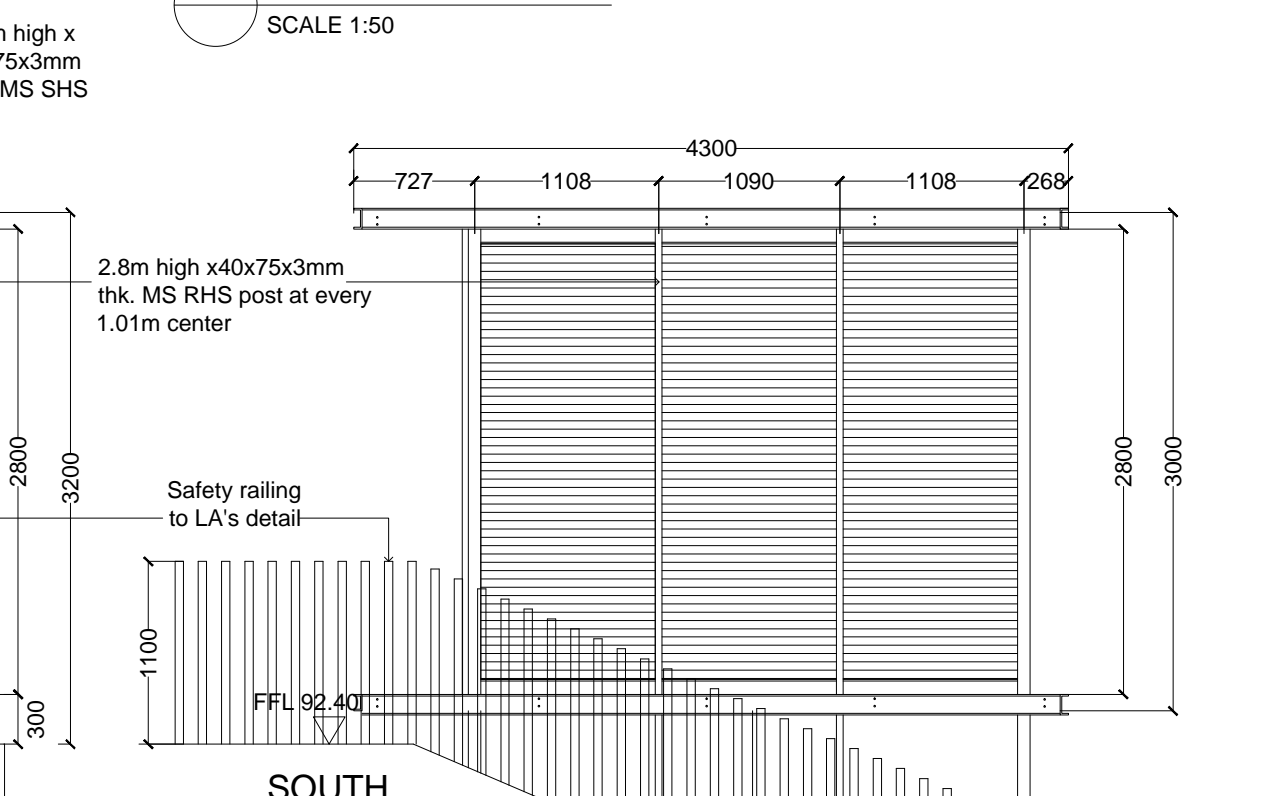

SOUTH ELEVATION
SCALE 1:50