


A DETAIL 'A'
SCALE 1:5


B FRONT ELEVATION: TIMBER LOUVRES
SCALE 1:20

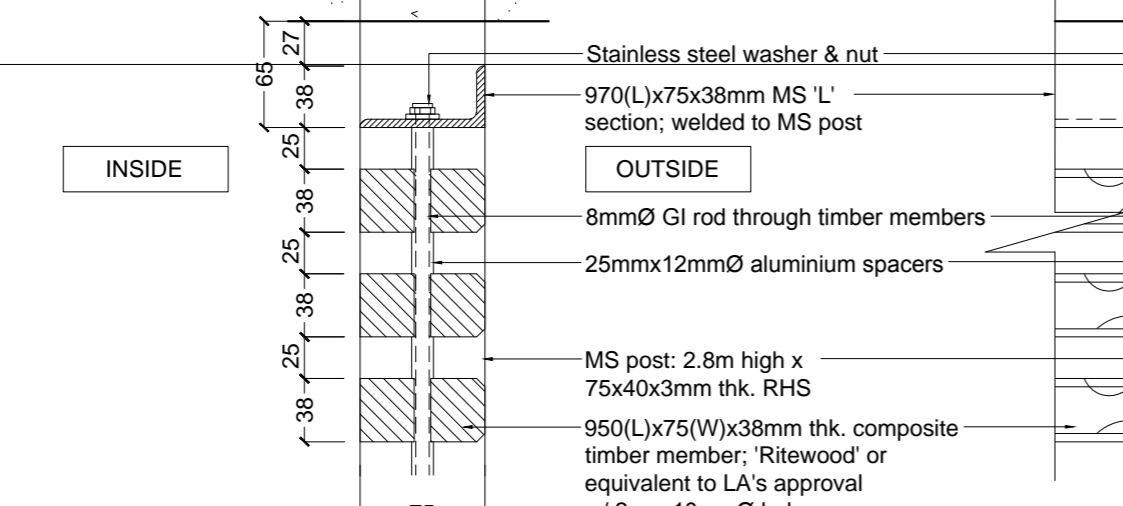

INSIDE

OUTSIDE

SECTION: Timber Louvers Detail
SCALE 1:5

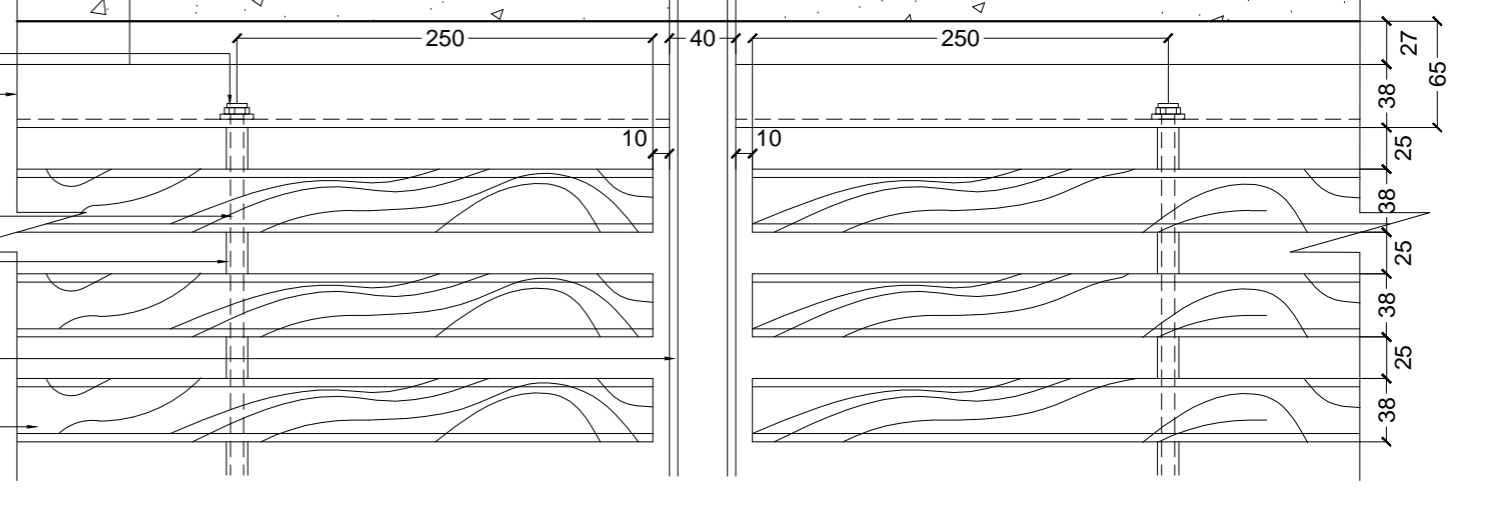

C DETAIL 'C': Timber Louvers Detail
SCALE 1:5