


PLAN


(INSET)
b

Reinforced concrete sofa.
Fairface finish.
Colour to LA's approval.


100mm thk x 580mm x 580mm
removable reinforced sofa cushion,
fairface finish. Colour to LA's
approval. (2nos)

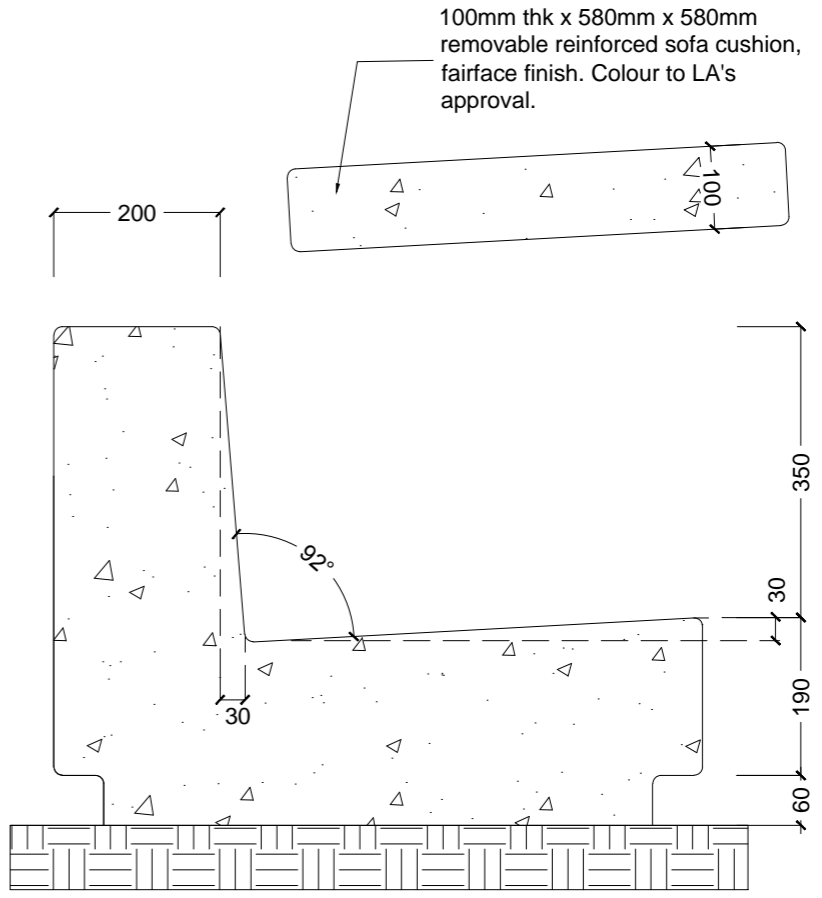


SECTION 'a'

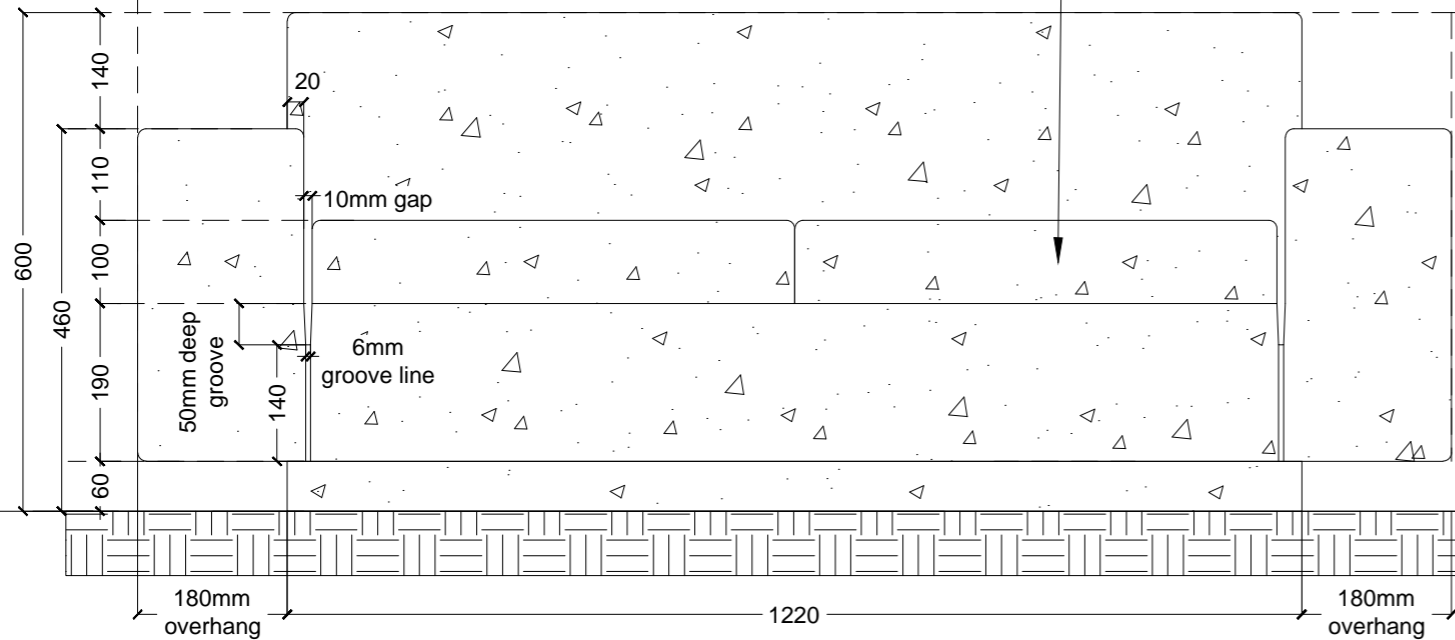

FRONT ELEVATION

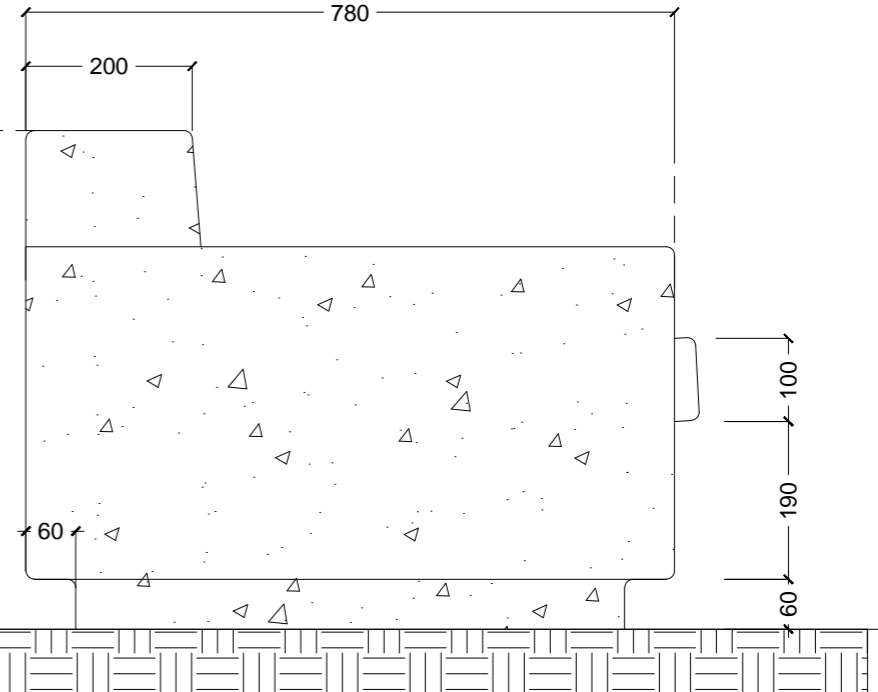

SIDE ELEVATION

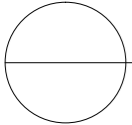

TYPICAL DETAIL - Reinforced Concrete Sofa Bed- 2 Sits

Scale 1:10