



PLAN
Scale 1:50

PLAN
Scale 1:2.5

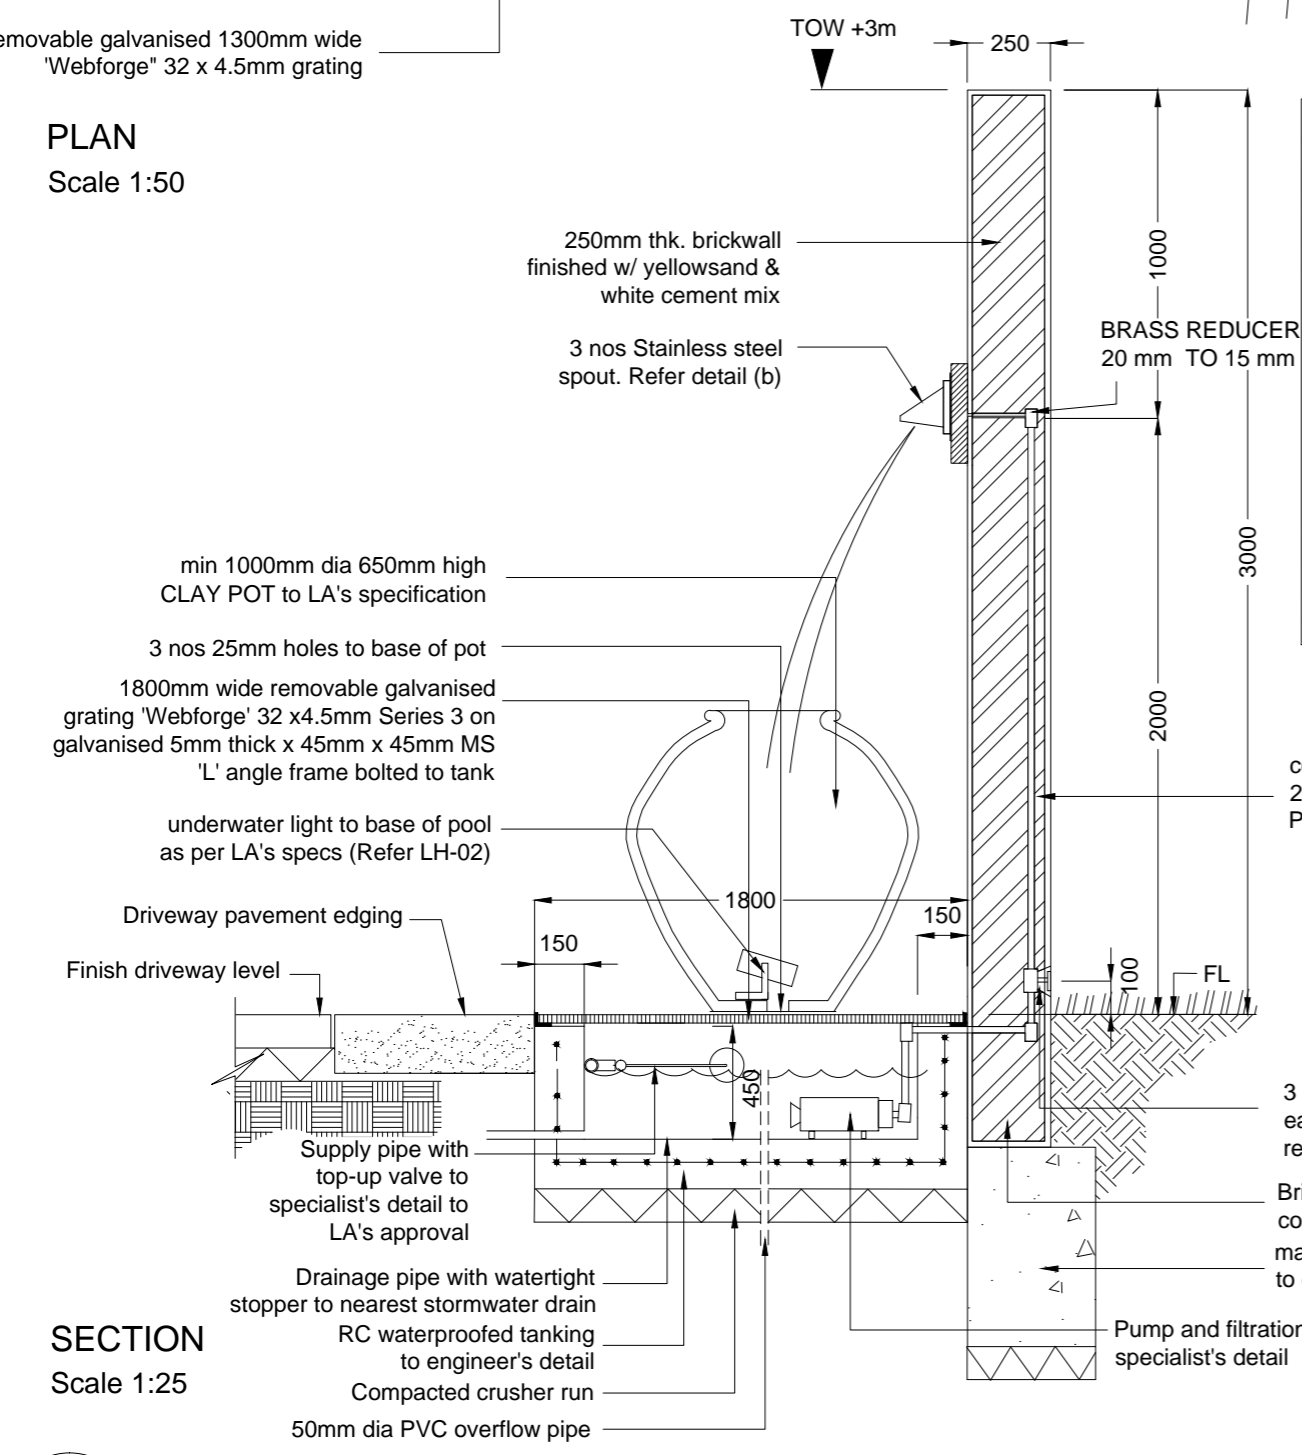

SECTION
Scale 1:25

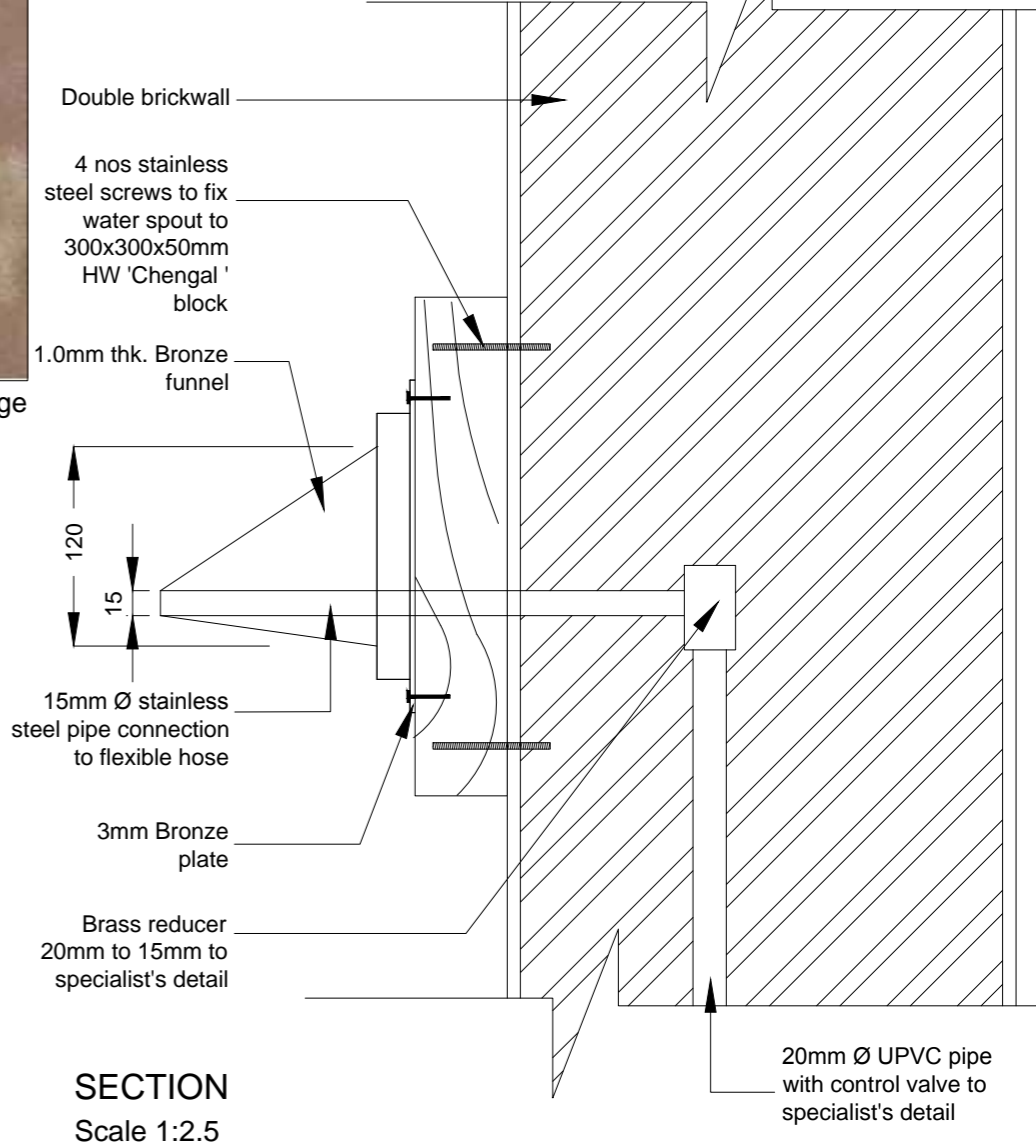

SECTION
Scale 1:2.5

a FEATURE WALL A

b STAINLESS STEEL WATER SPOUT