



**ELEVATION: SERPENTINE WALL**

Scale 1:150

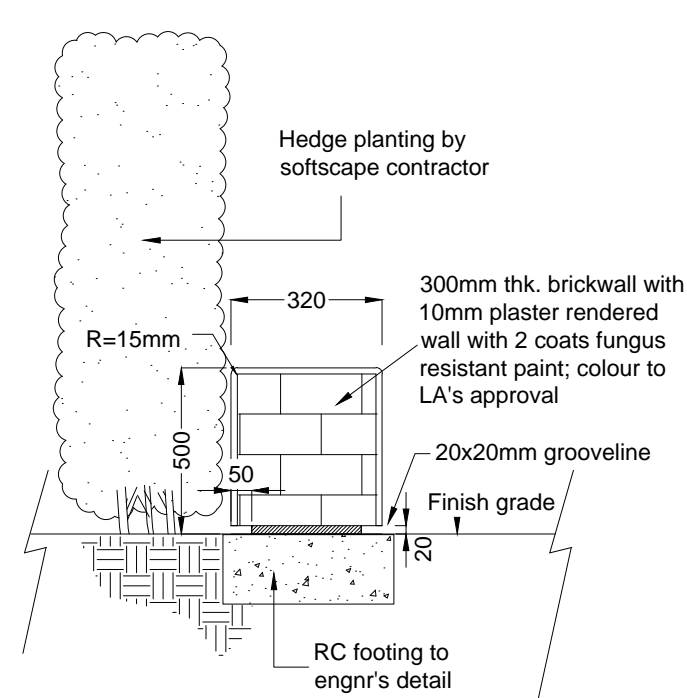


**SECTION: SEAT WALL**

Scale 1:20

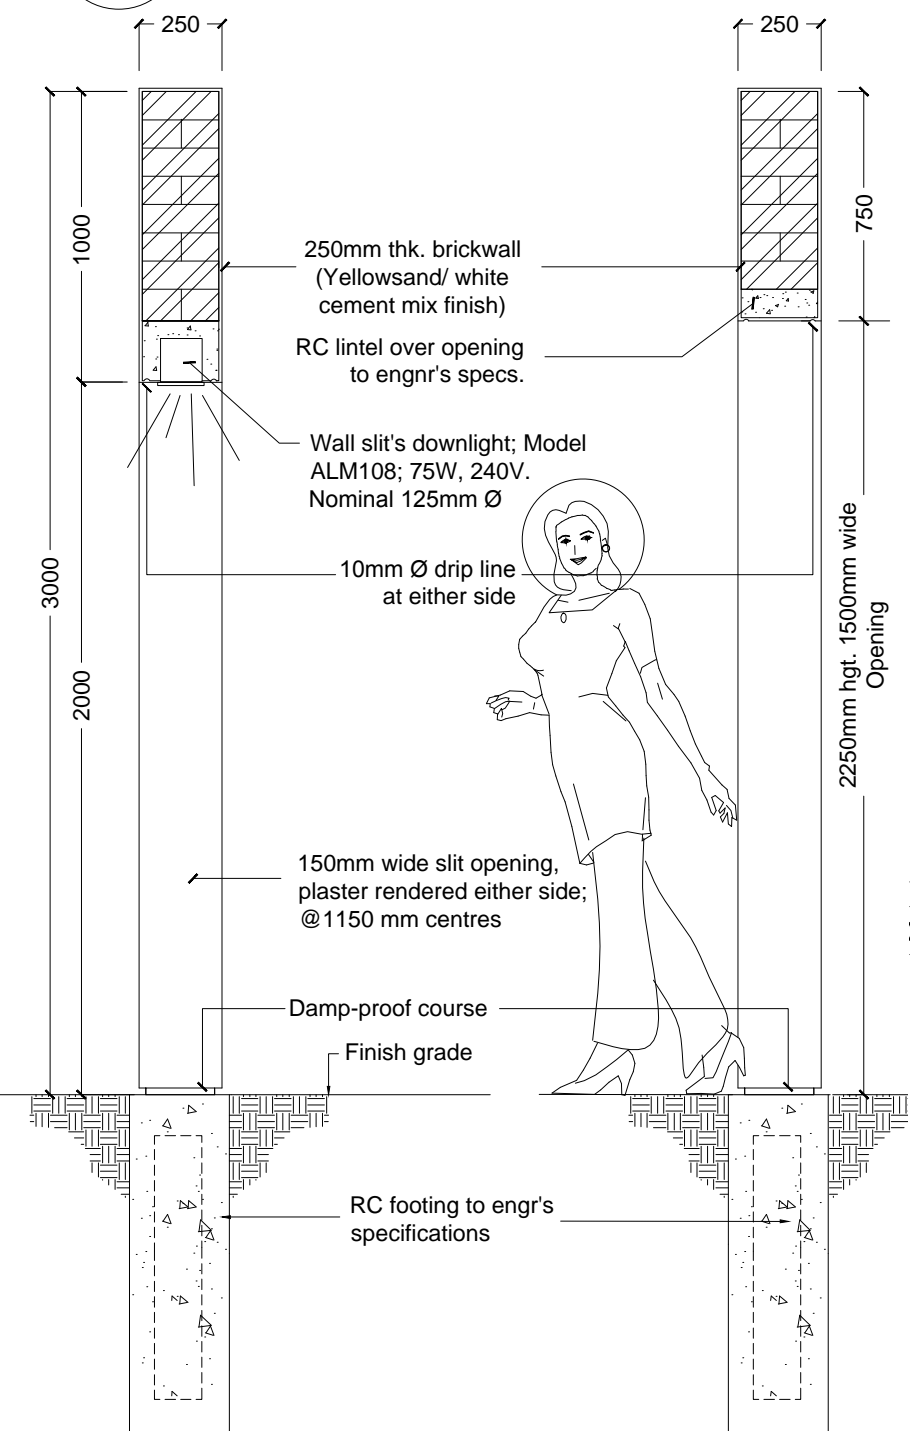


**SERPENTINE WALL WITH SLIT**

Scale 1:25

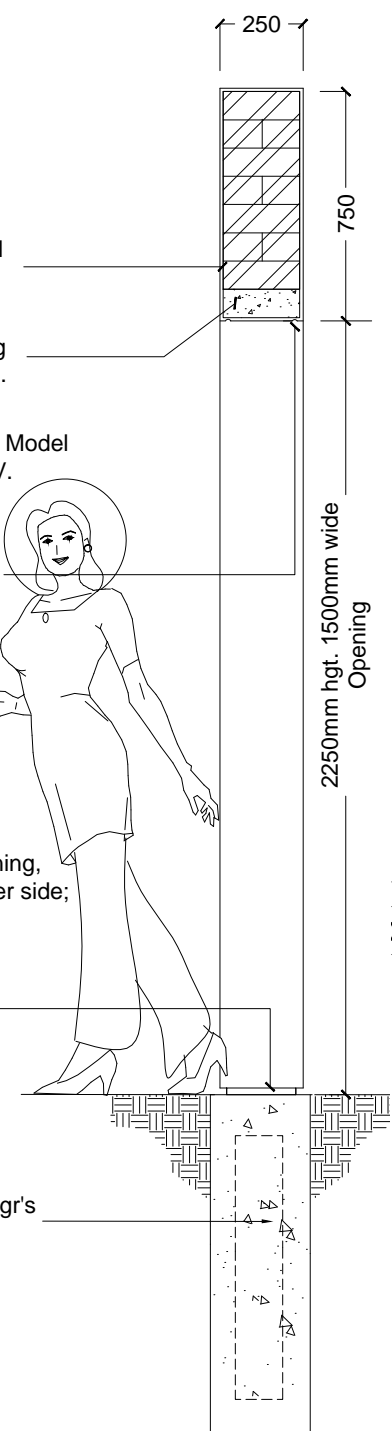

**SERPENTINE WALL WITH OPENING**

Scale 1:25

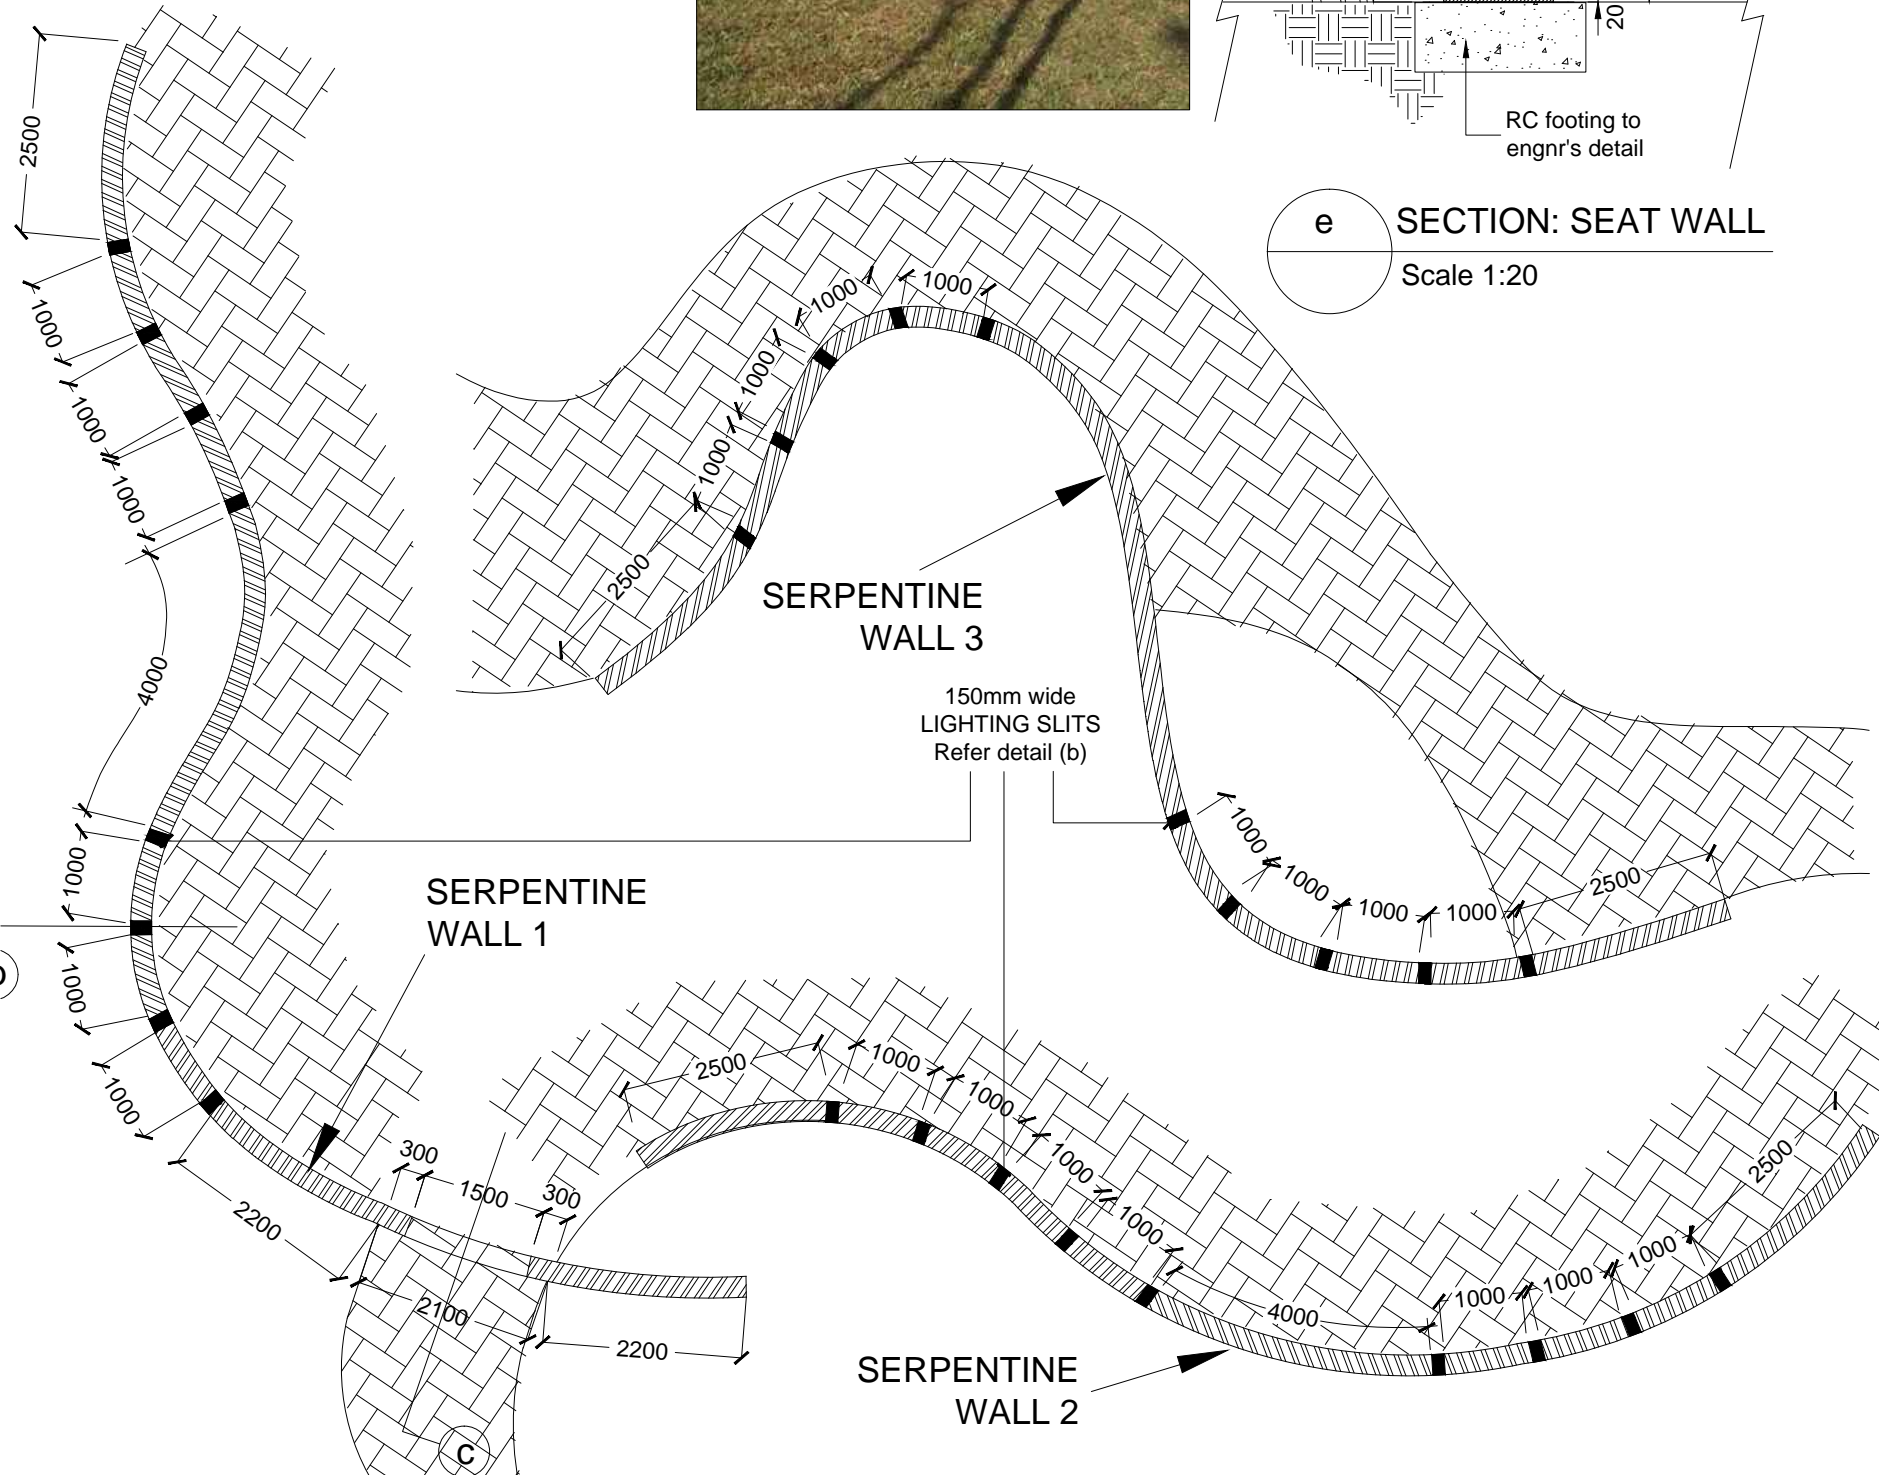

**SERPENTINE WALL LIGHTING SLITS SETTING-OUT PLAN**

Scale 1:25

Note: Refer Layout Plan LH-01 for location Of the Serpentine Walls