



PLAN  
Scale 1:25

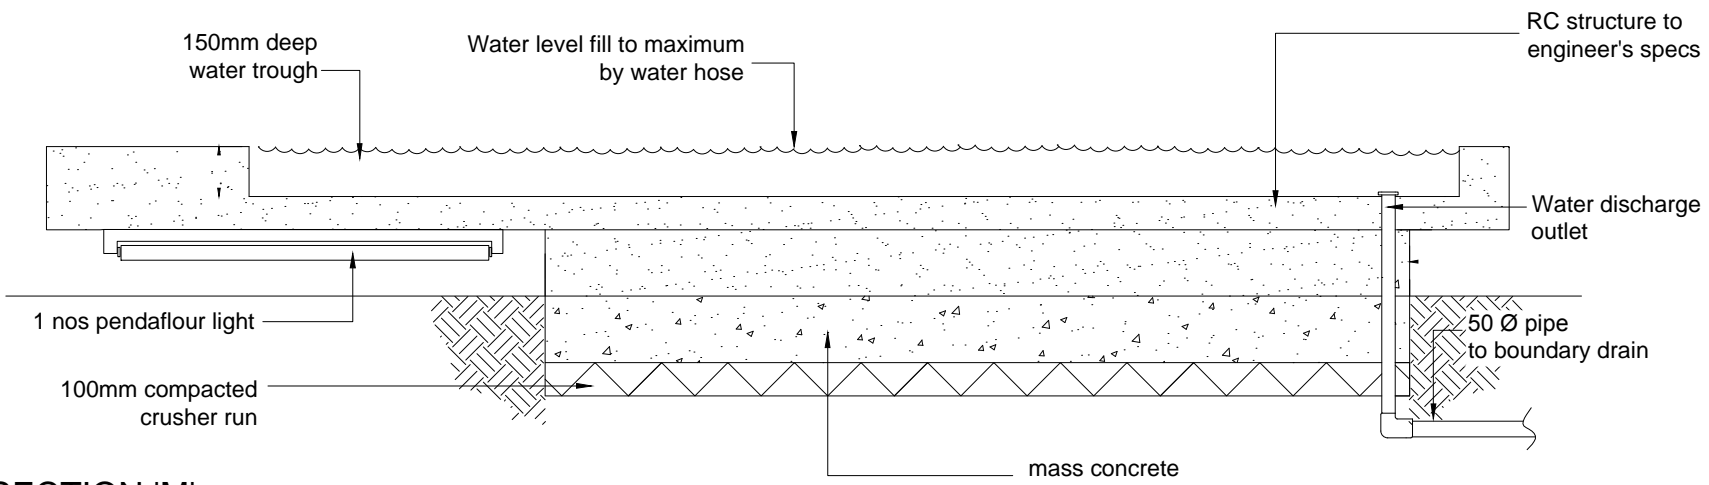

SECTION 'M'  
Scale 1:25

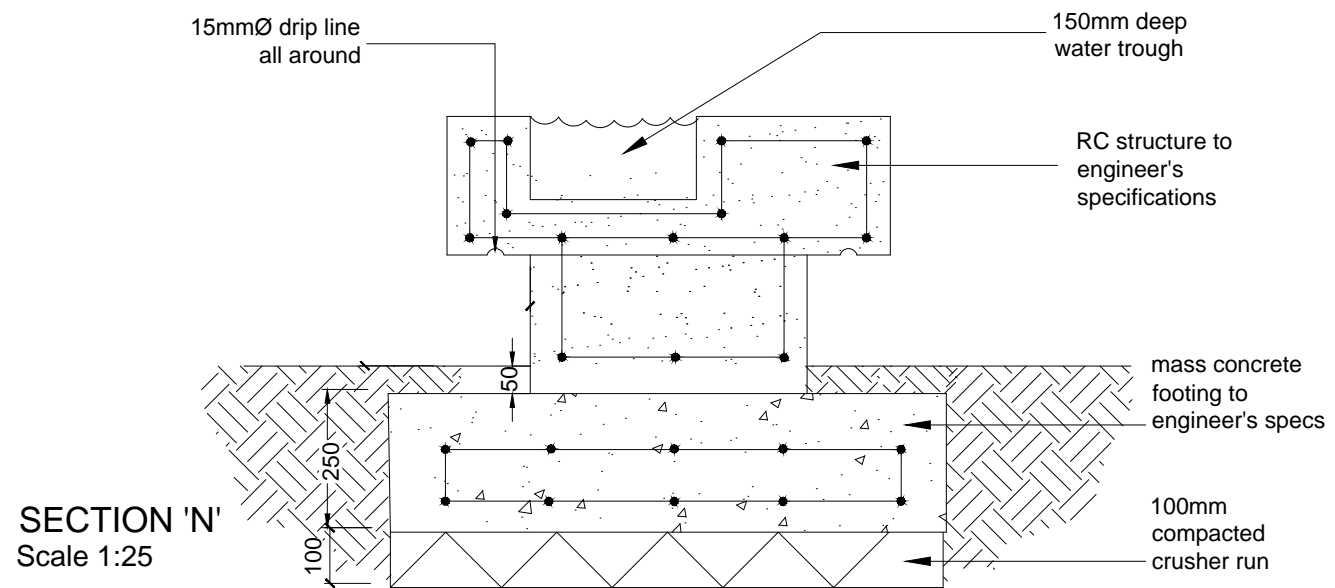

SECTION 'N'  
Scale 1:25

**a** DETAIL: COURTYARD WATER TROUGH  
Scale 1:25



WATER TROUGH IMAGES