

**NOTE**

PUMP, CHLORINATOR AND BALANCING TANK TO BE LOCATED IN BASEMENT CARPARK; TO SPECIALIST'S DETAIL AND SPECS, TO APPROVAL.

ESTIMATED VOLUME OF WATER IN THROUGH 1.5 CUBIC METERS

WATER EFFECT: MIRROR EFFECT WITH MINIMAL WATER MOVEMENT, SUFFICIENT TO CLEAN WATER.


WATER TROUGH TO BE CLEANED MANUALLY WITH SQUEEDGY AND PORTABLE VACUME SYSTEM, WEEKLY.

20mm thk polished black shanghai plaster with fillet edges; to LA's approval


RC trough structure to engineer's detail

150mm deep loose laid clean washed 20-30mm dia granite chippings to LA's approval

drainage outlet to balancing tank in carpark below to specialist's detail

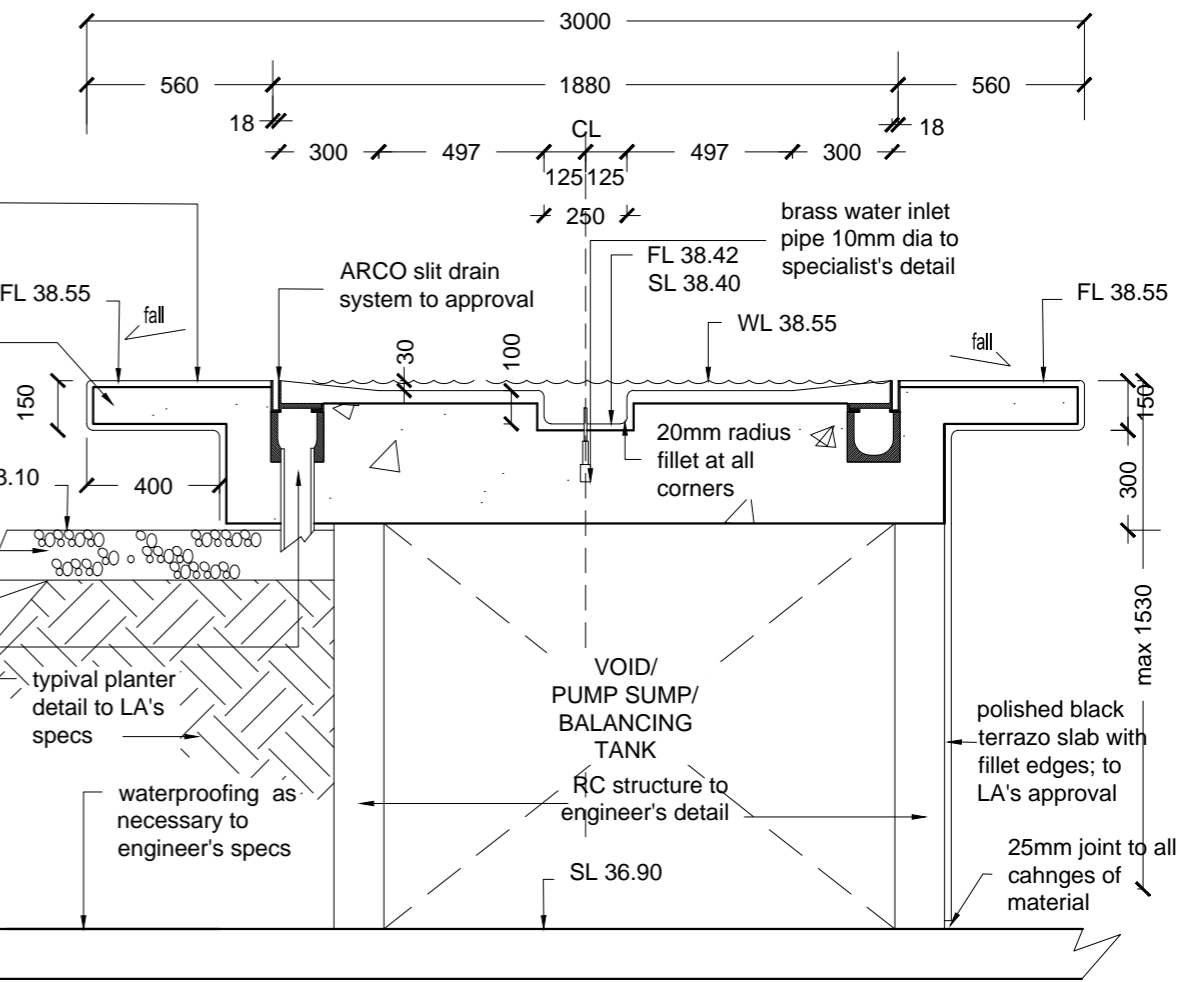

**ii CROSS SECTION: WATER TROUGH**  
LD40-01 Scale 1:25

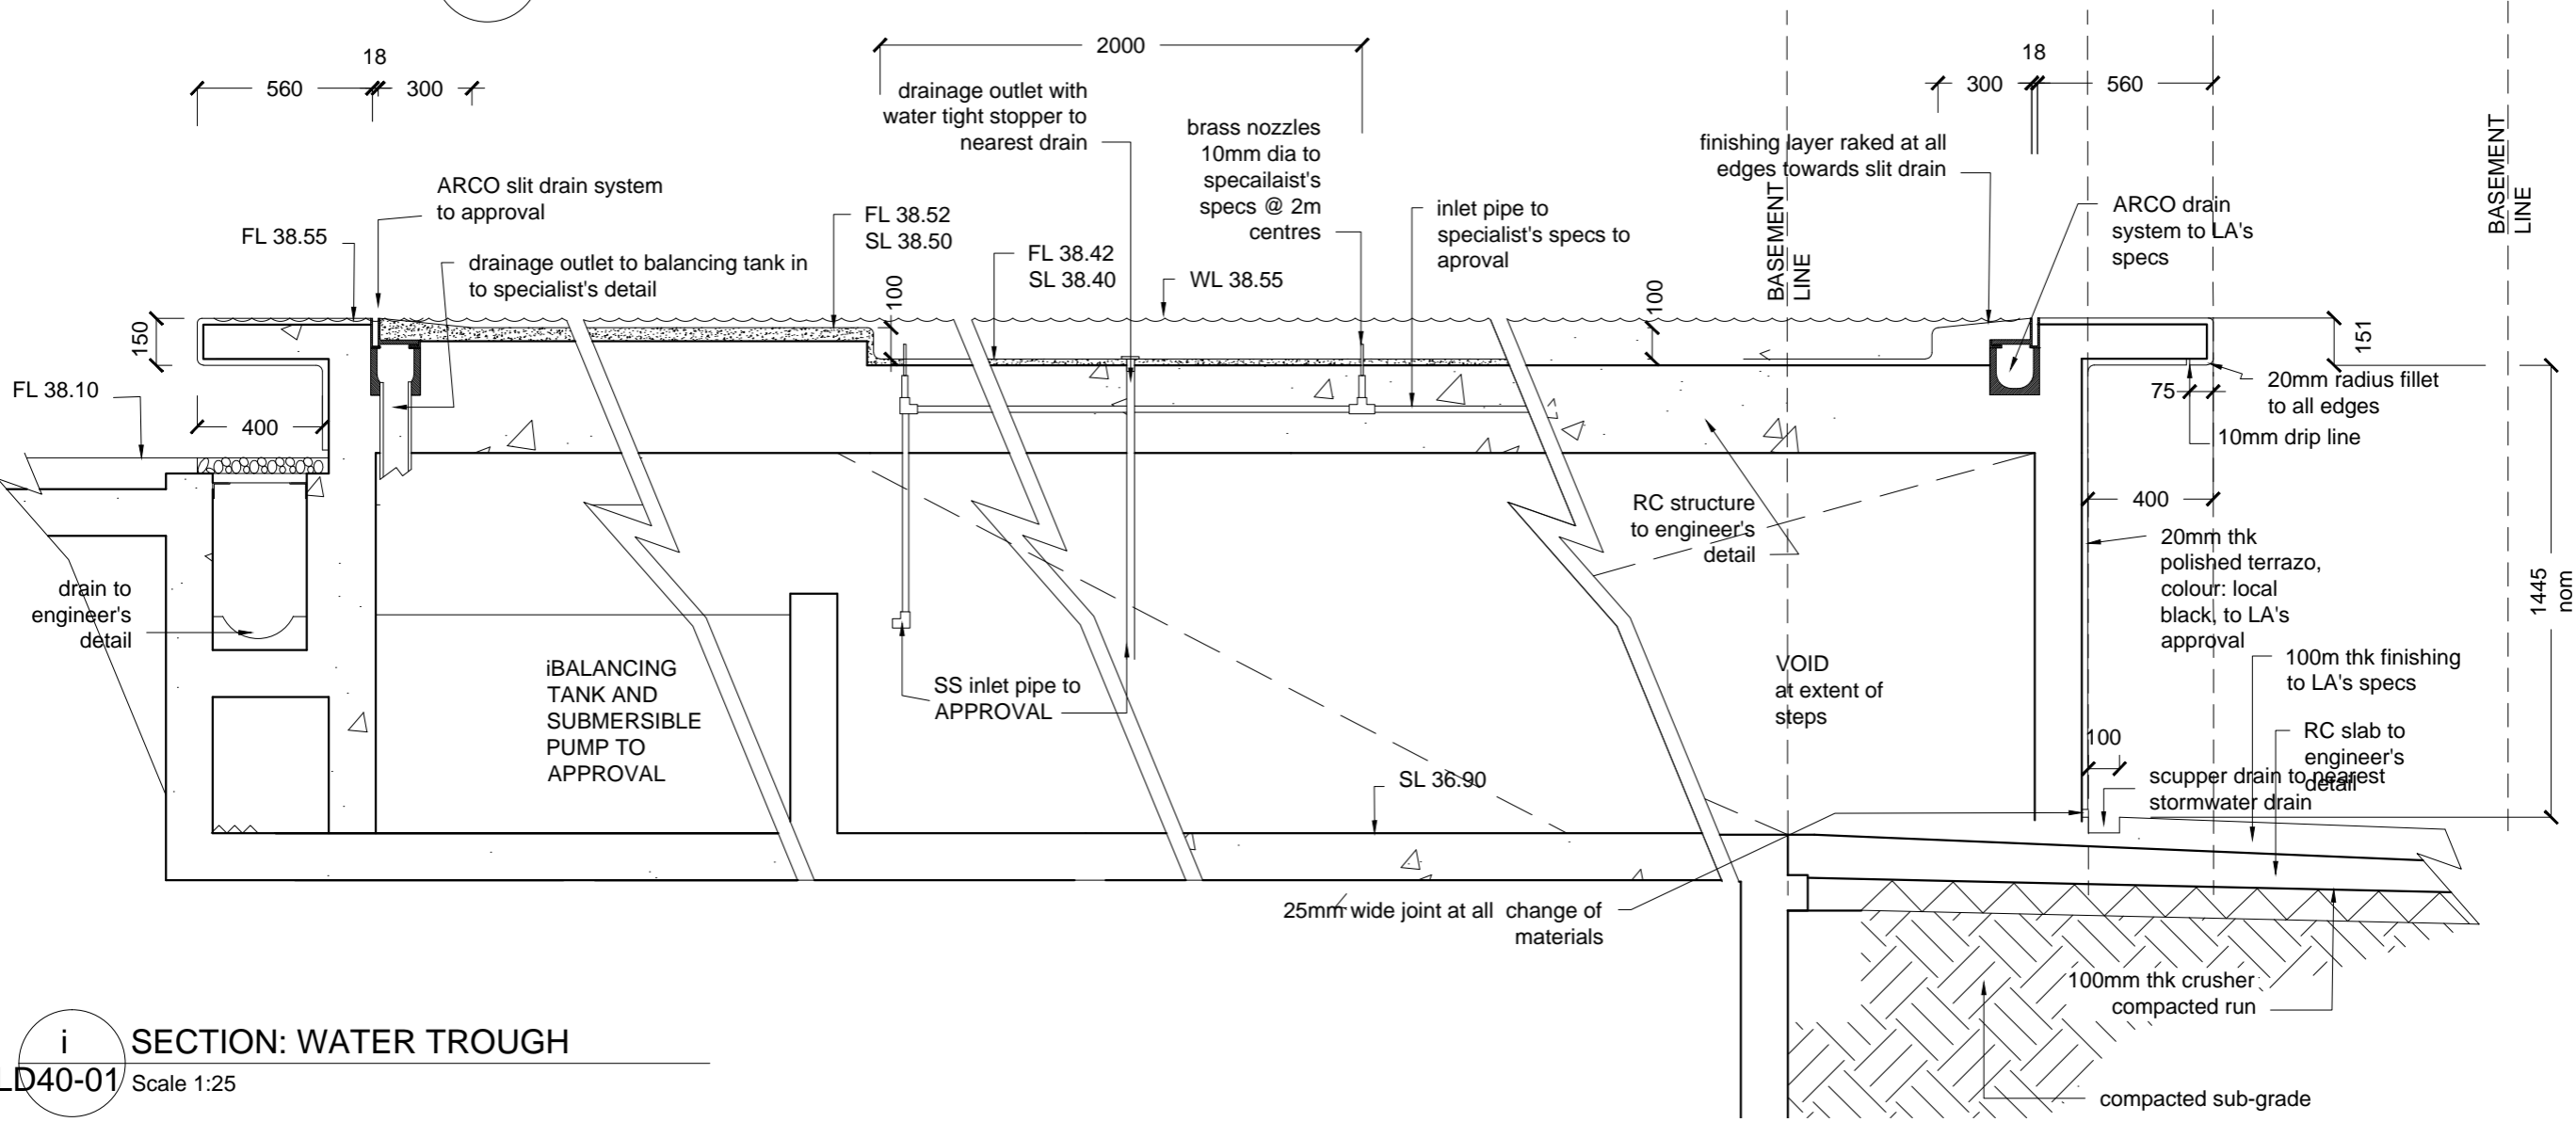

**i SECTION: WATER TROUGH**  
LD40-01 Scale 1:25