




SECTION 'iii'
SCALE 1:75

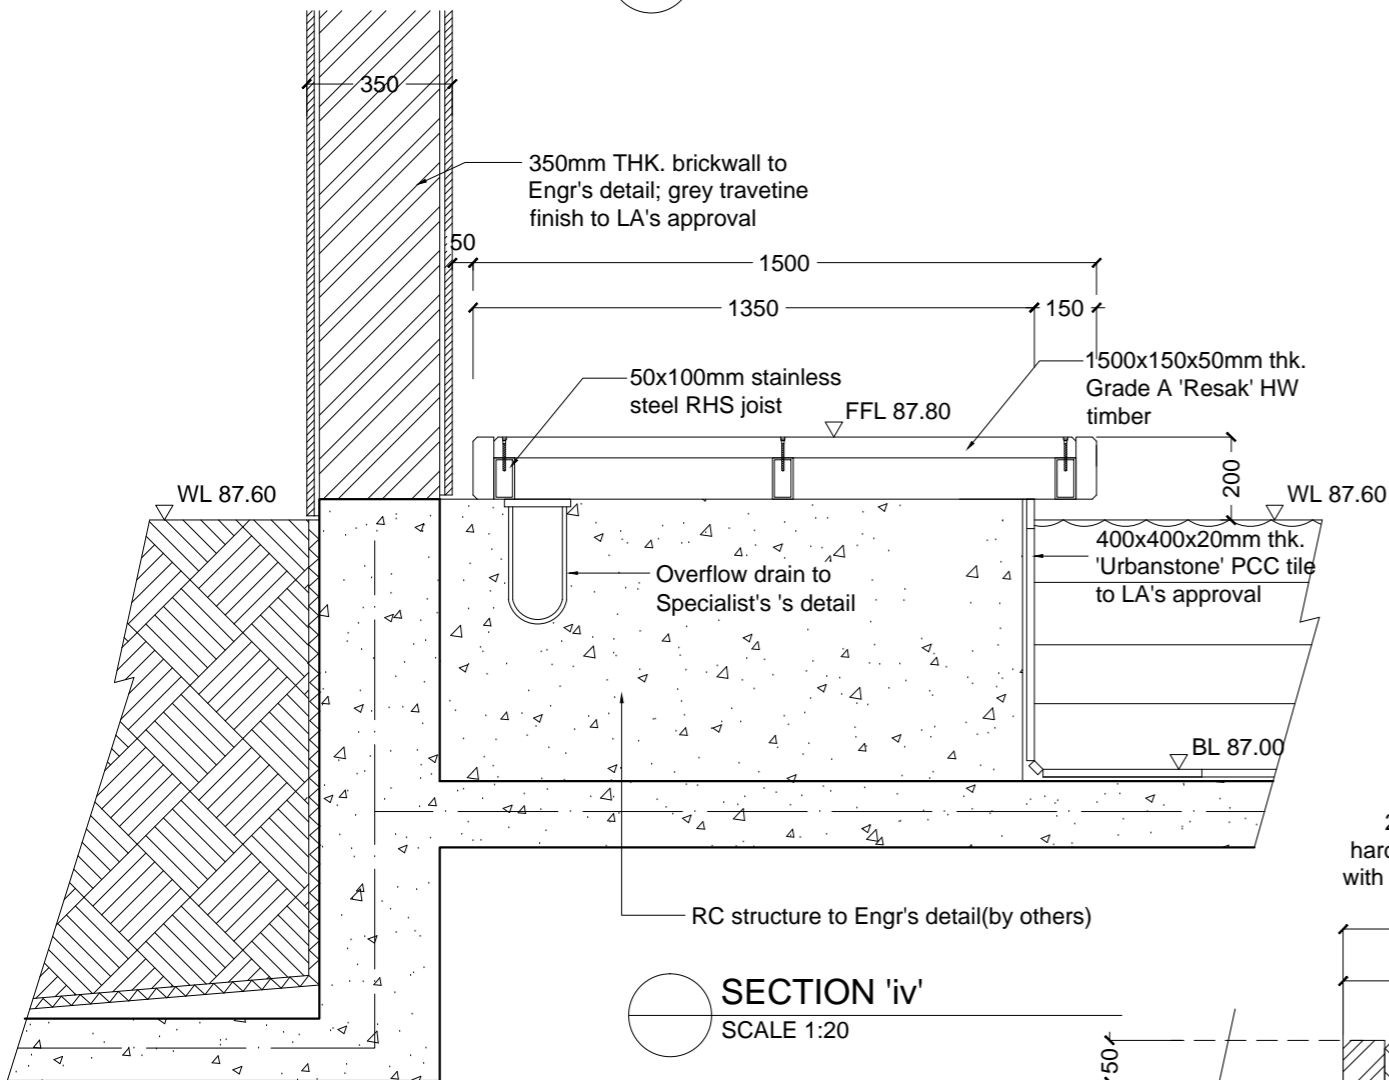

SECTION 'iv'
SCALE 1:20

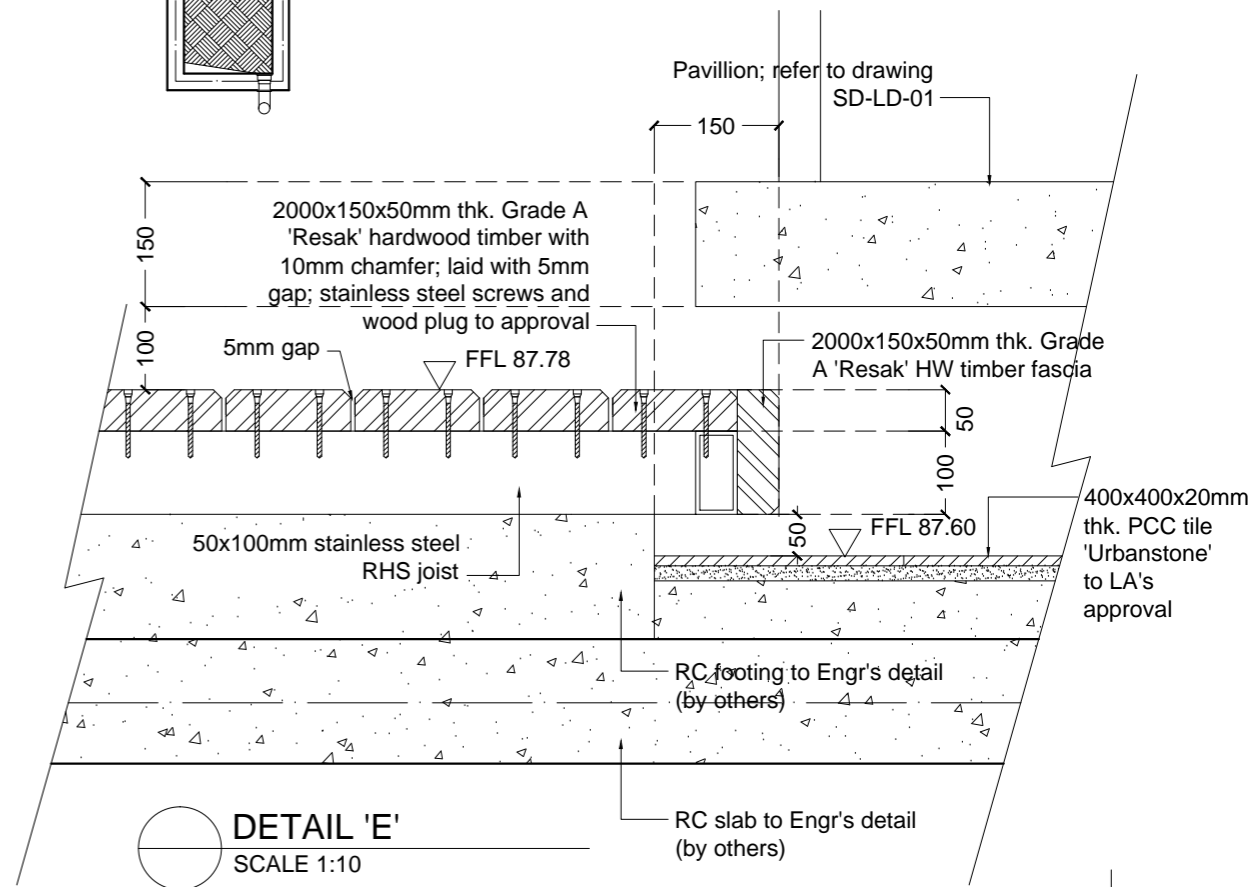

DETAIL 'E'
SCALE 1:10

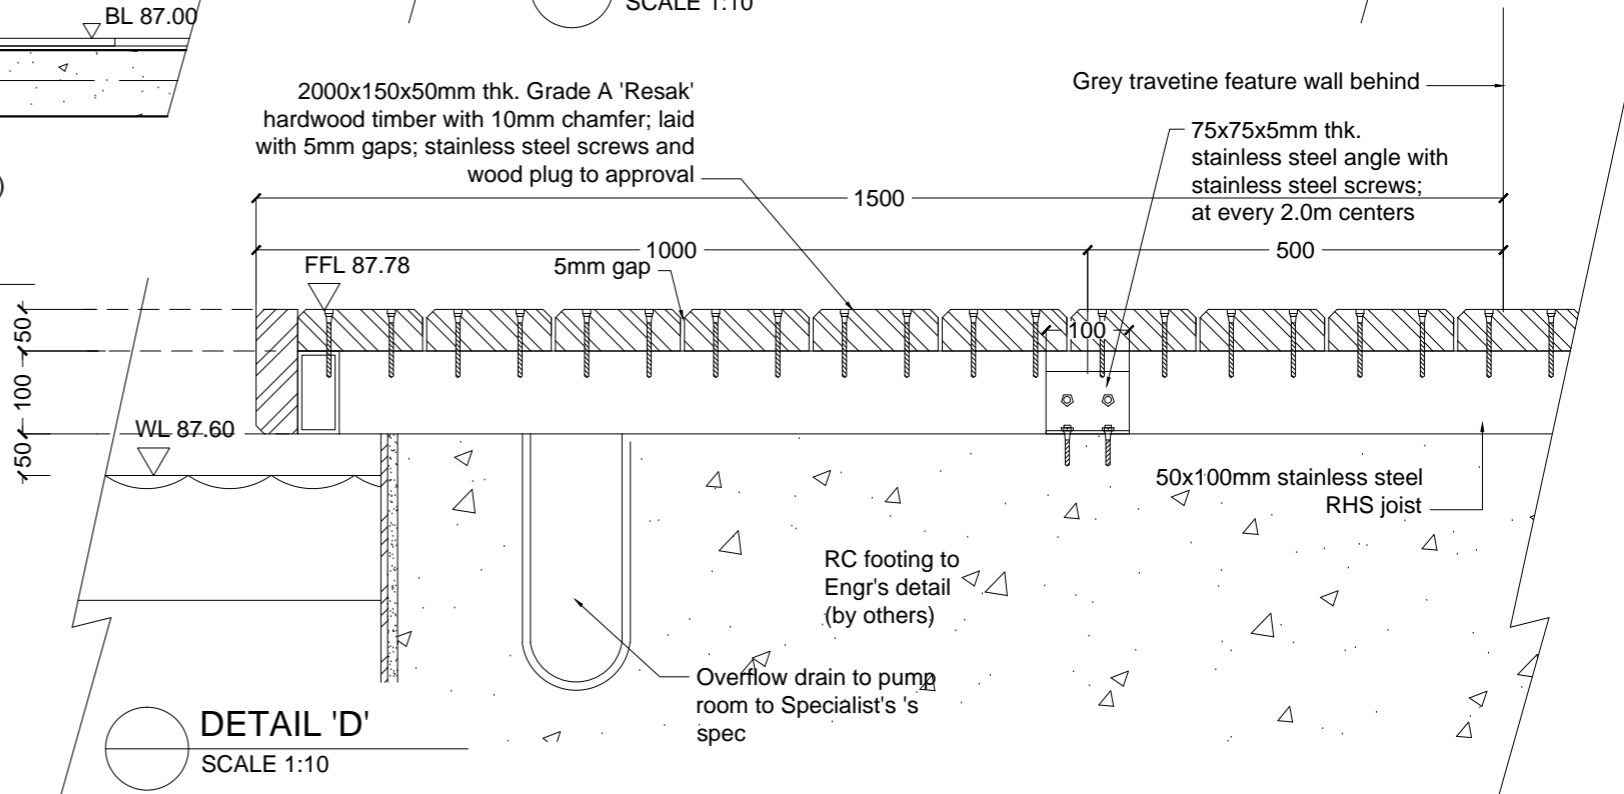

DETAIL 'D'
SCALE 1:10