


**Tiles specifications**  
(REFER TO MK10-SD-LH-19):

- For Walkway: 20x100x600mm,
- For Bomba access: 40x100x600, Granite tile, 95% grey flamed finish & 5% black polished finish. Pattern & colour Type 1. (REFER TO MK10-SD-LDT-01) To LA's approval.
- For Swimming pool, reflective pool & Toddler pool : 20x100x600mm granite tile. 90% flamed & 10% polished finish. Floor: Grey colour: randomly mixed honed & flamed finish. Side walls: polished & black colour. To LA's approval.

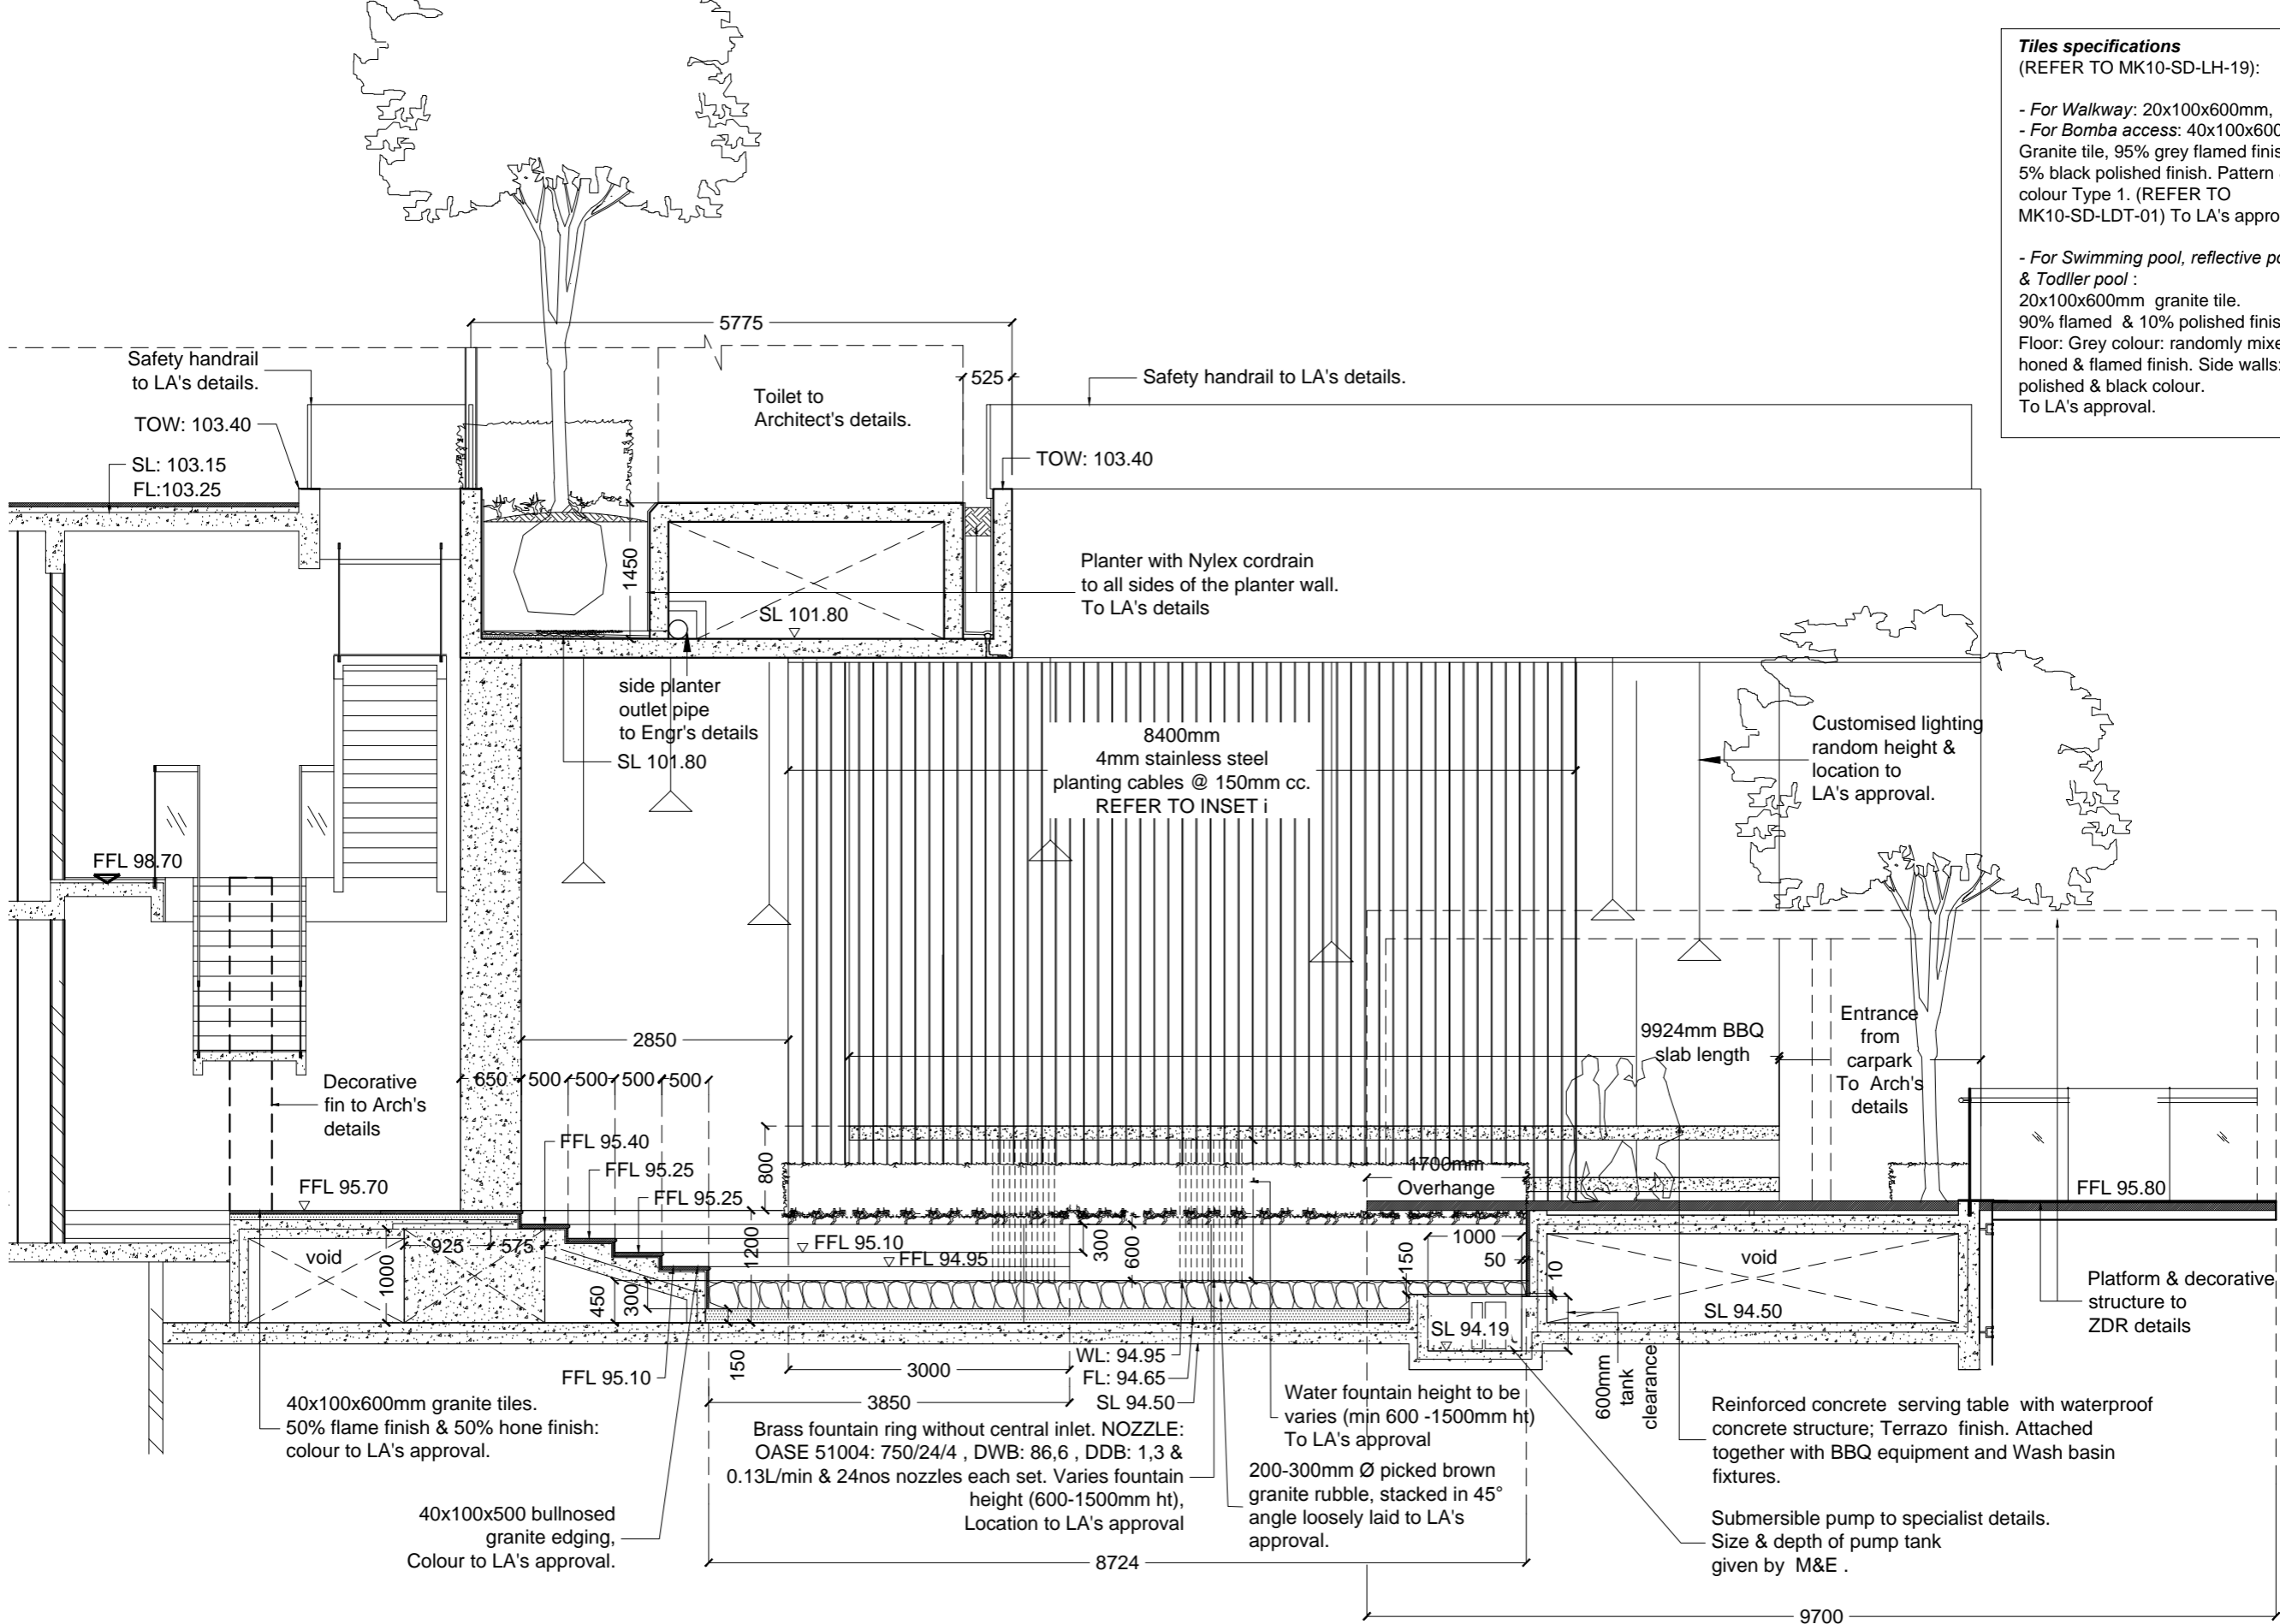

**3** **DETAIL 1 : BBQ Water feature Details1**  
LDD2-01 SCALE 1:75