




D9 PLAN: MS SAFETY SLIDING GATE
scale 1:25

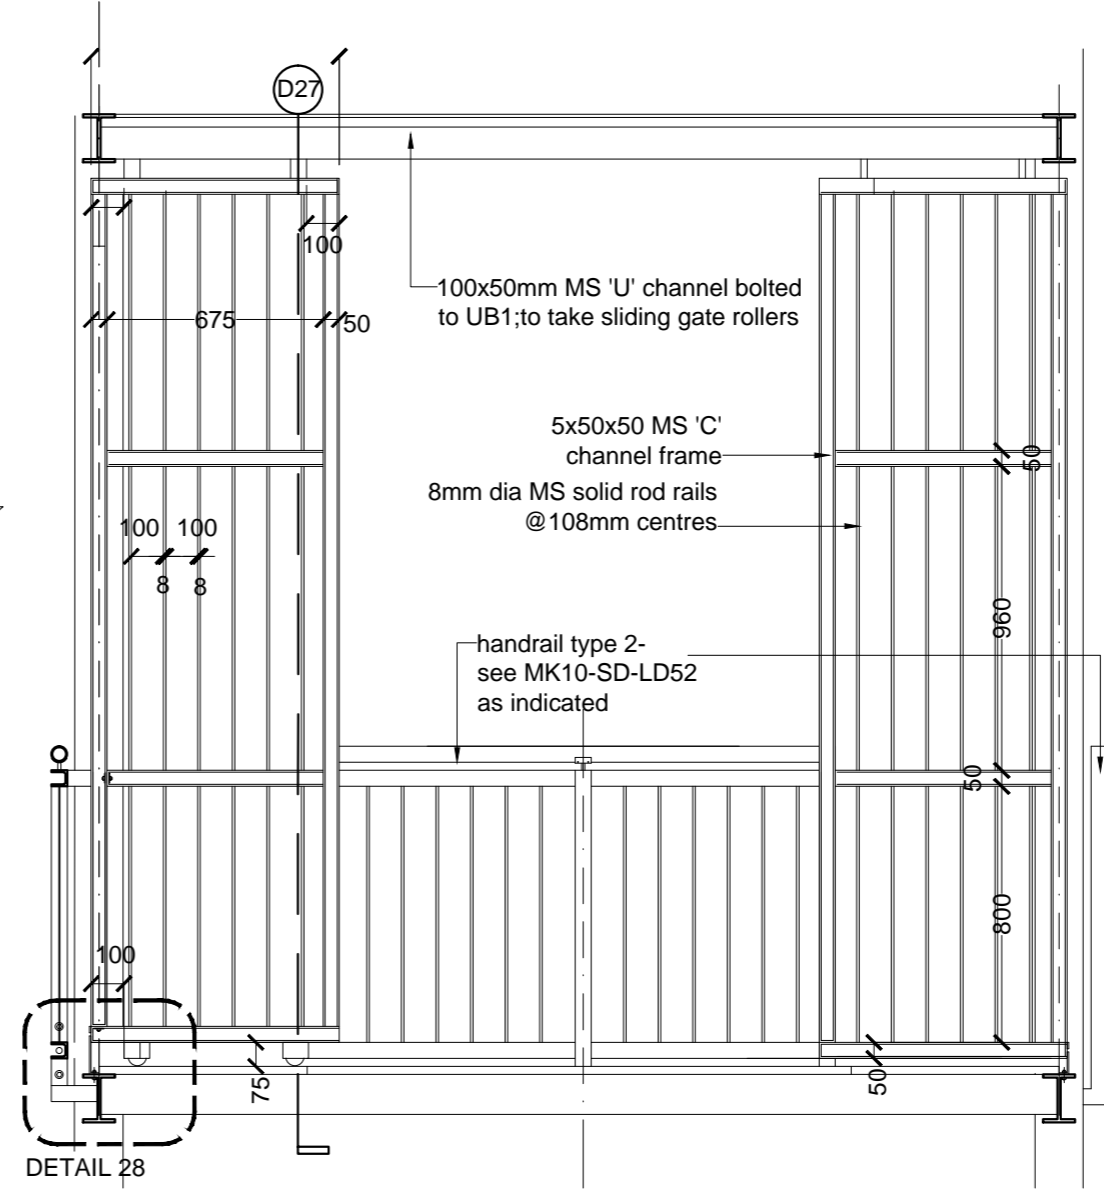

D26 ELEVATION: MS SAFETY SLIDING GATE
scale 1:25

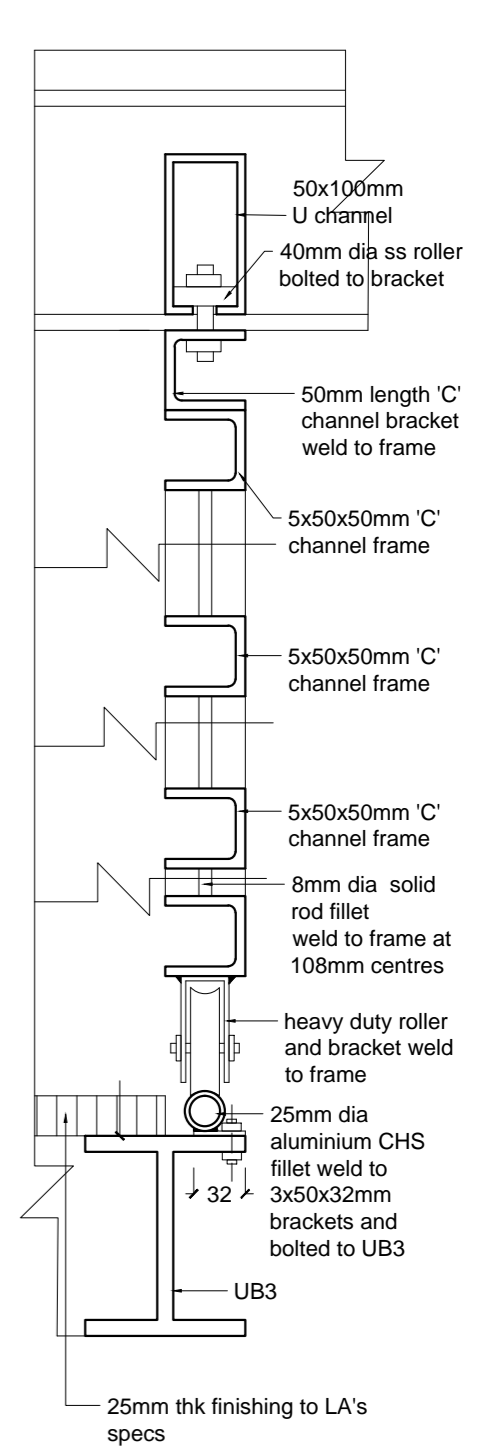

D27 SECTION: Sliding Gate
scale 1:5

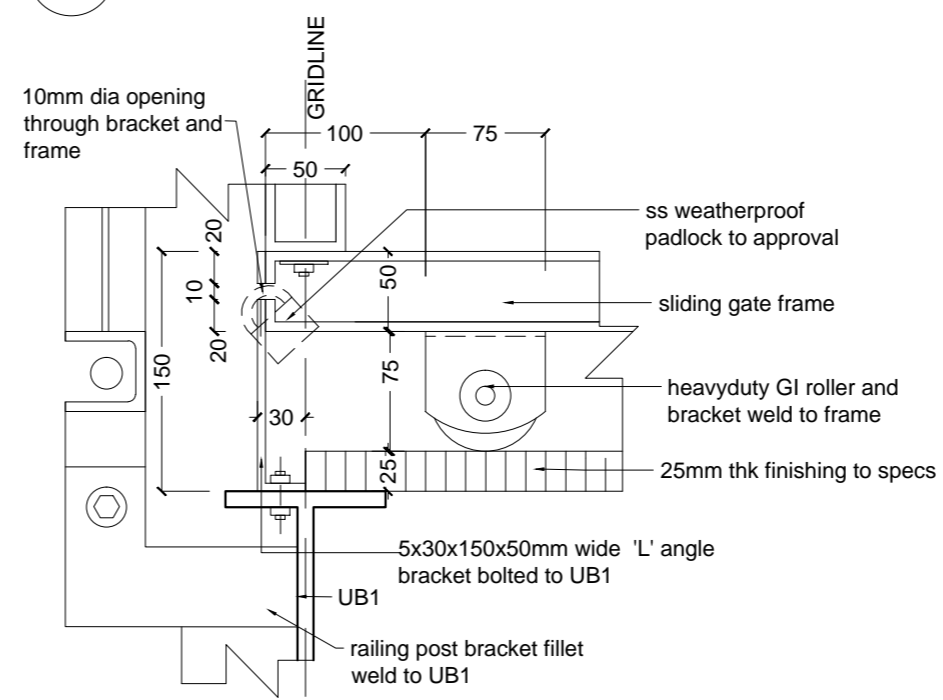

D28 SECTION: Locking plate
scale 1:5