

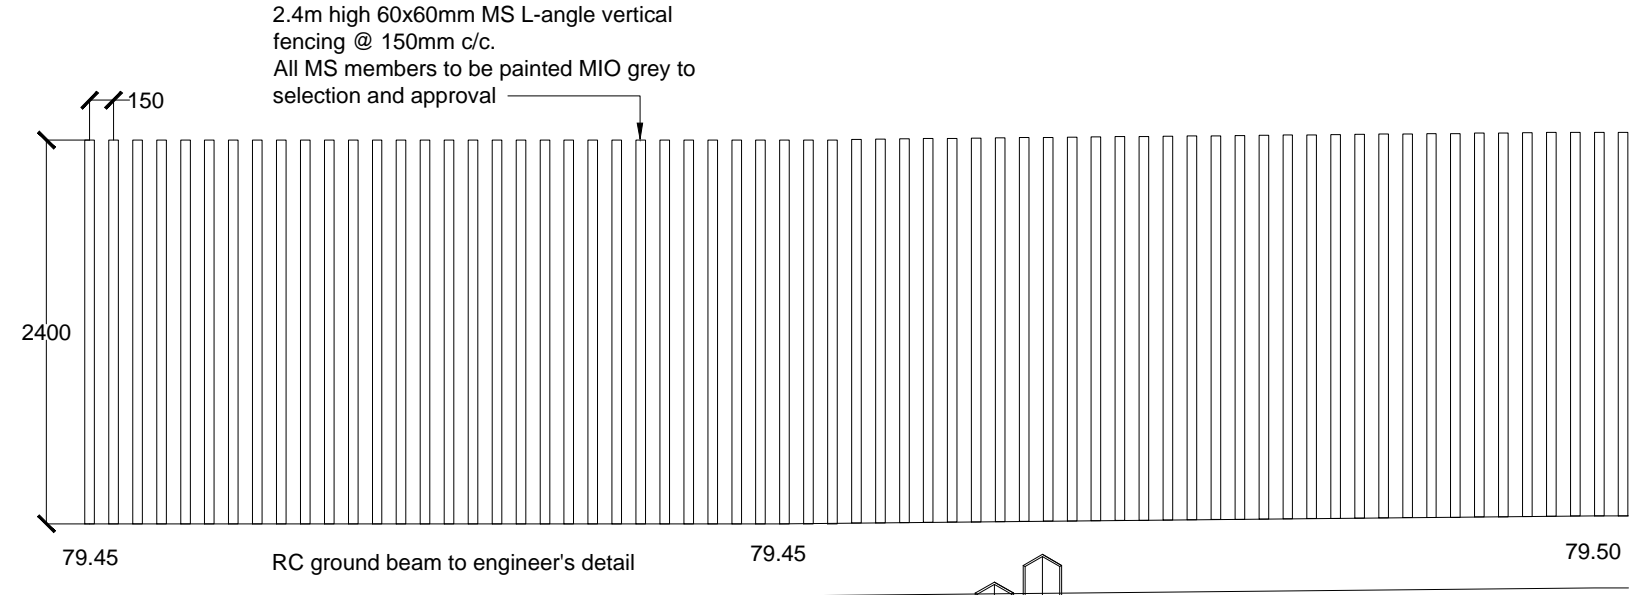


2.4m high, 6mm thck 60x60mm MS
 L-angle vertical fencing @ 150mm c/c.
 All MS members to be painted MIO grey
 to selection and approval

PLAN : 2.4m high fencing
 Scale 1:20

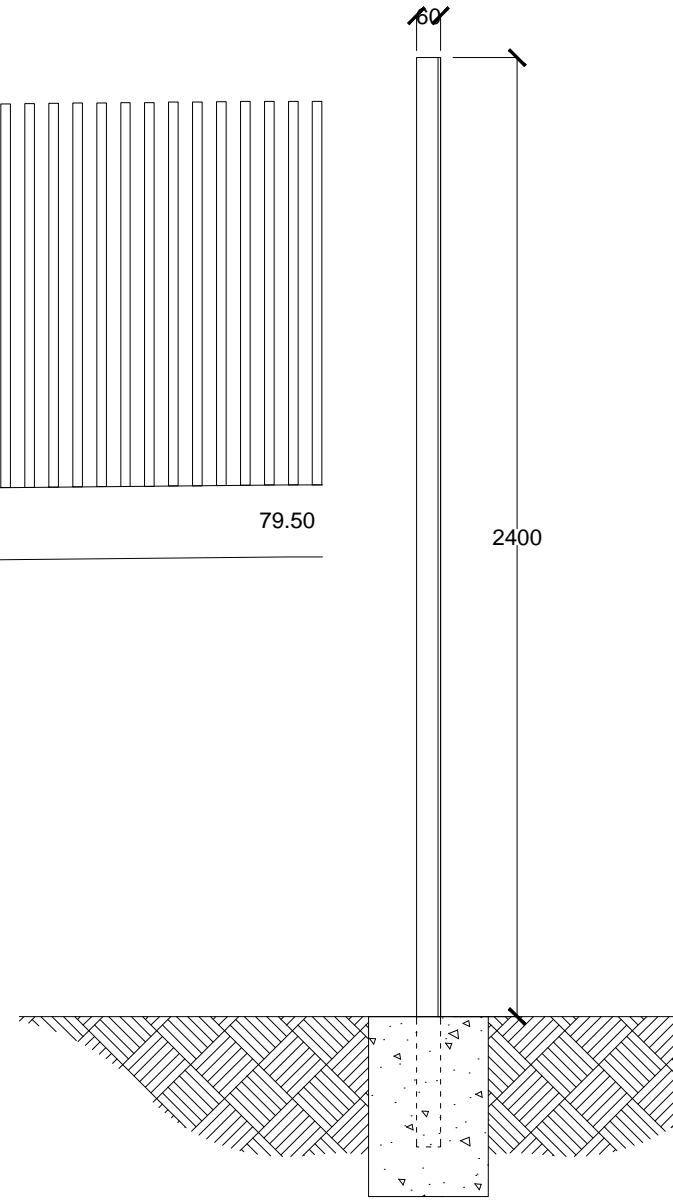

AXO : 2.4m high fencing
 Scale 1:20

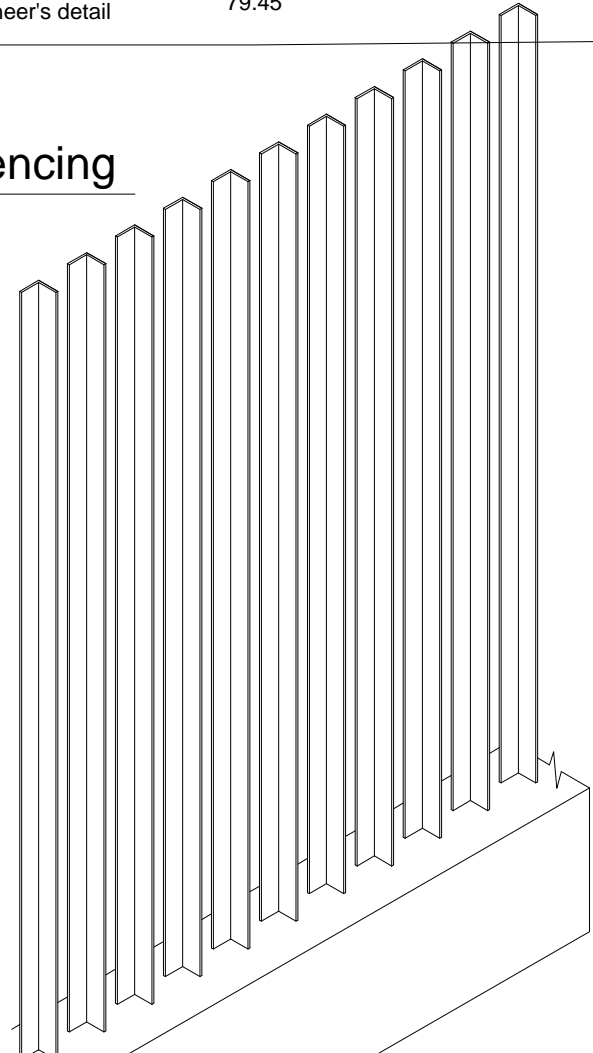

SECTION : 2.4m high fencing
 Scale 1:20