




**PLAN : BBQ PAVILLION**  
Scale 1:50

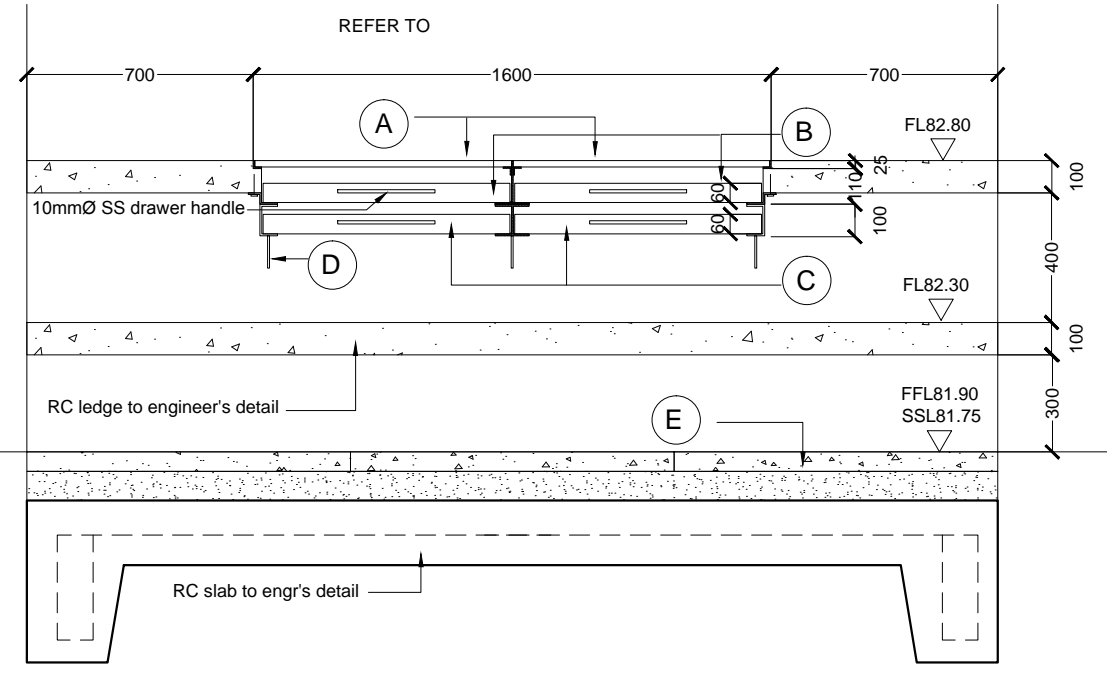

**ELEVATION : BBQ PAVILLION/ RC SINK**  
Scale 1:50

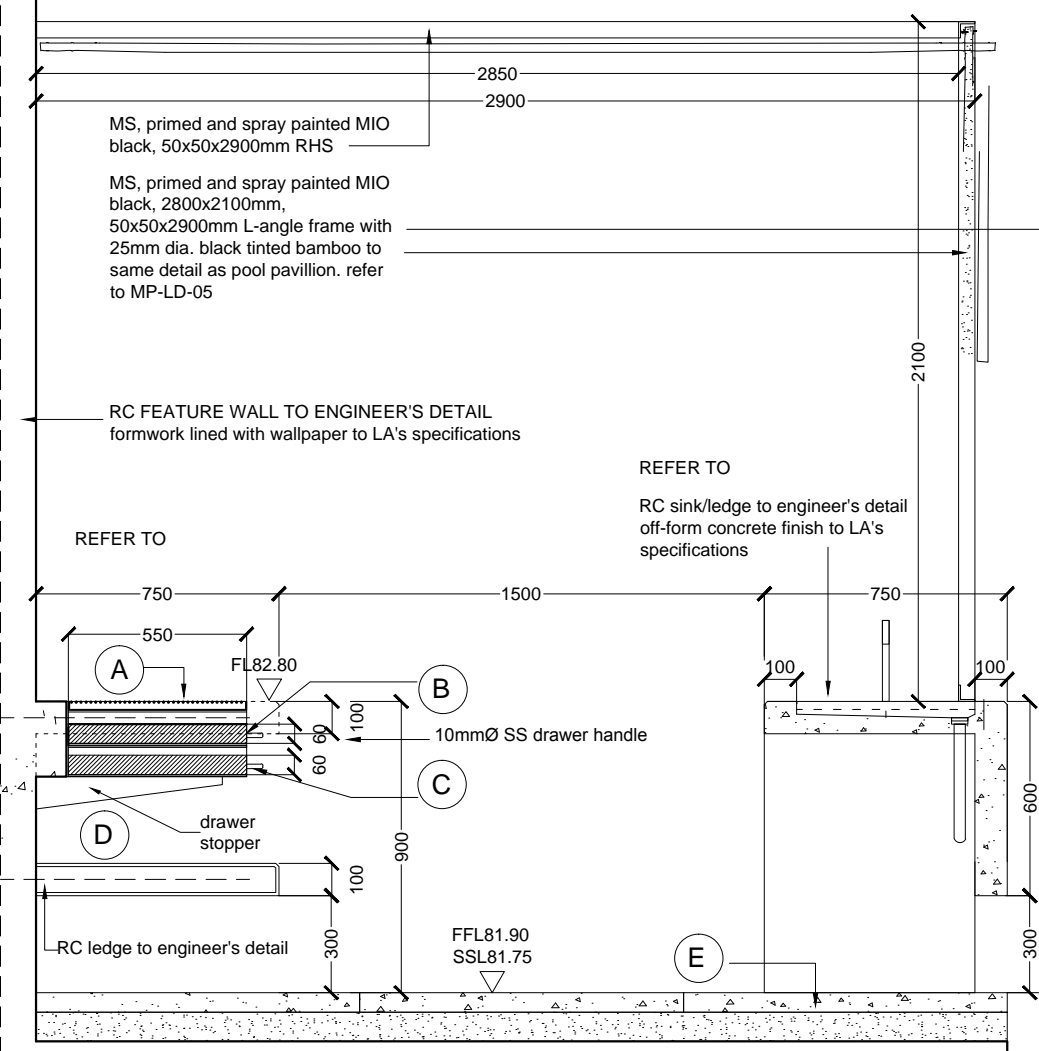

**DETAIL SECTION X : BBQ PAVILLION**  
Scale 1:25

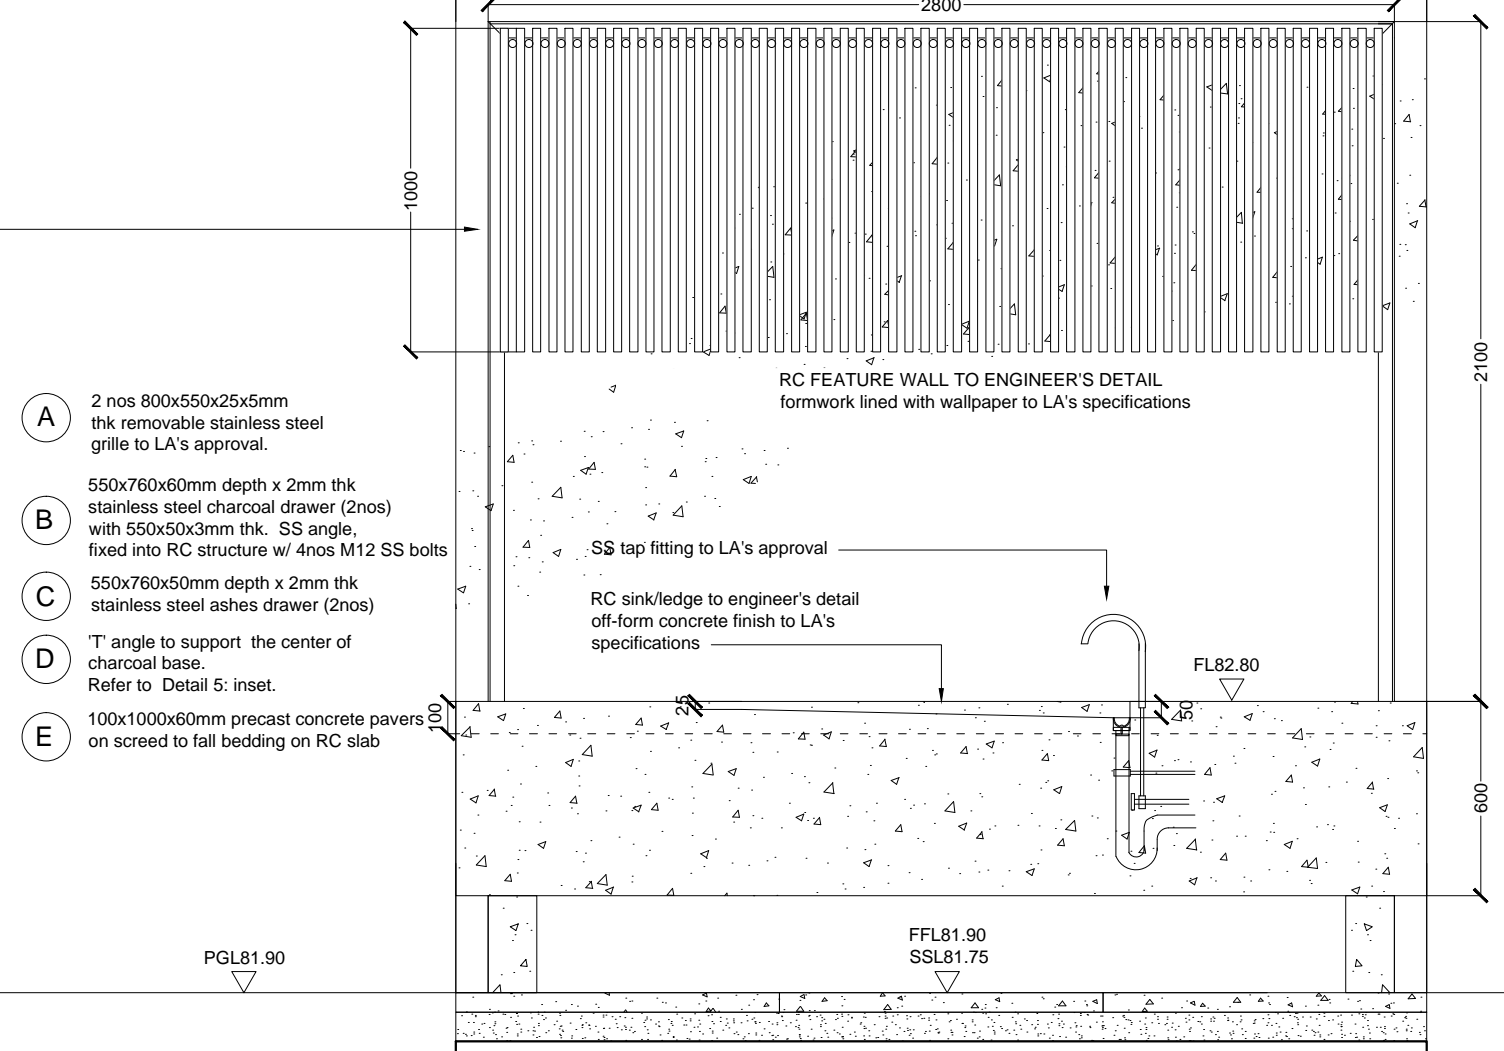

**ELEVATION X : BBQ PAVILLION**  
Scale 1:25

- (A) 2 nos 800x550x25x5mm thk removable stainless steel grille to LA's approval.
- (B) 550x760x60mm depth x 2mm thk stainless steel charcoal drawer (2nos) with 550x50x3mm thk. SS angle, fixed into RC structure w/ 4nos M12 SS bolts
- (C) 550x760x50mm depth x 2mm thk stainless steel ashes drawer (2nos)
- (D) 'T' angle to support the center of charcoal base. Refer to Detail 5: inset.
- (E) 100x1000x60mm precast concrete pavers on screed to fall bedding on RC slab

RC slab to engr's detail