



**X** **DETAIL SECTION X - water feature**  
scale 1: 10

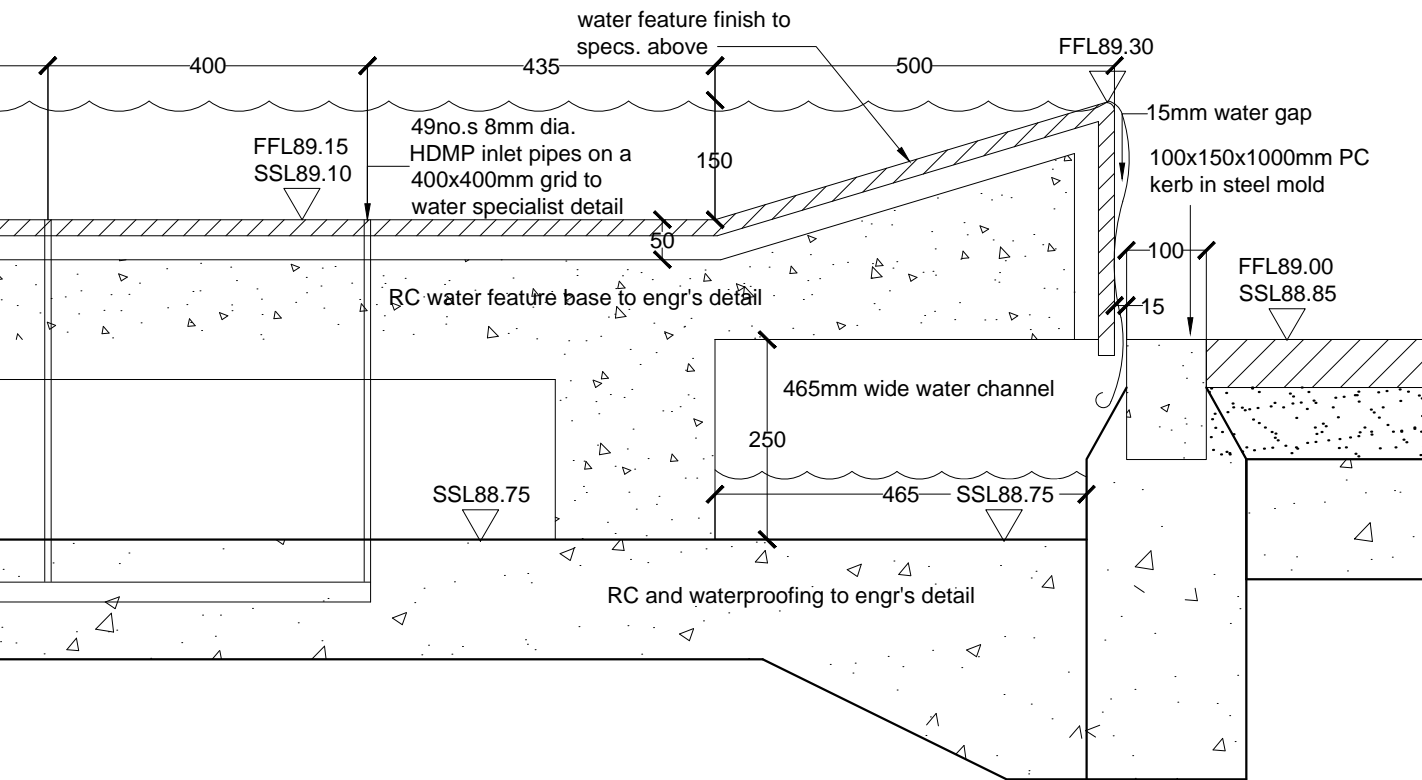

**Y** **DETAIL SECTION Y- water feature**  
scale 1: 20

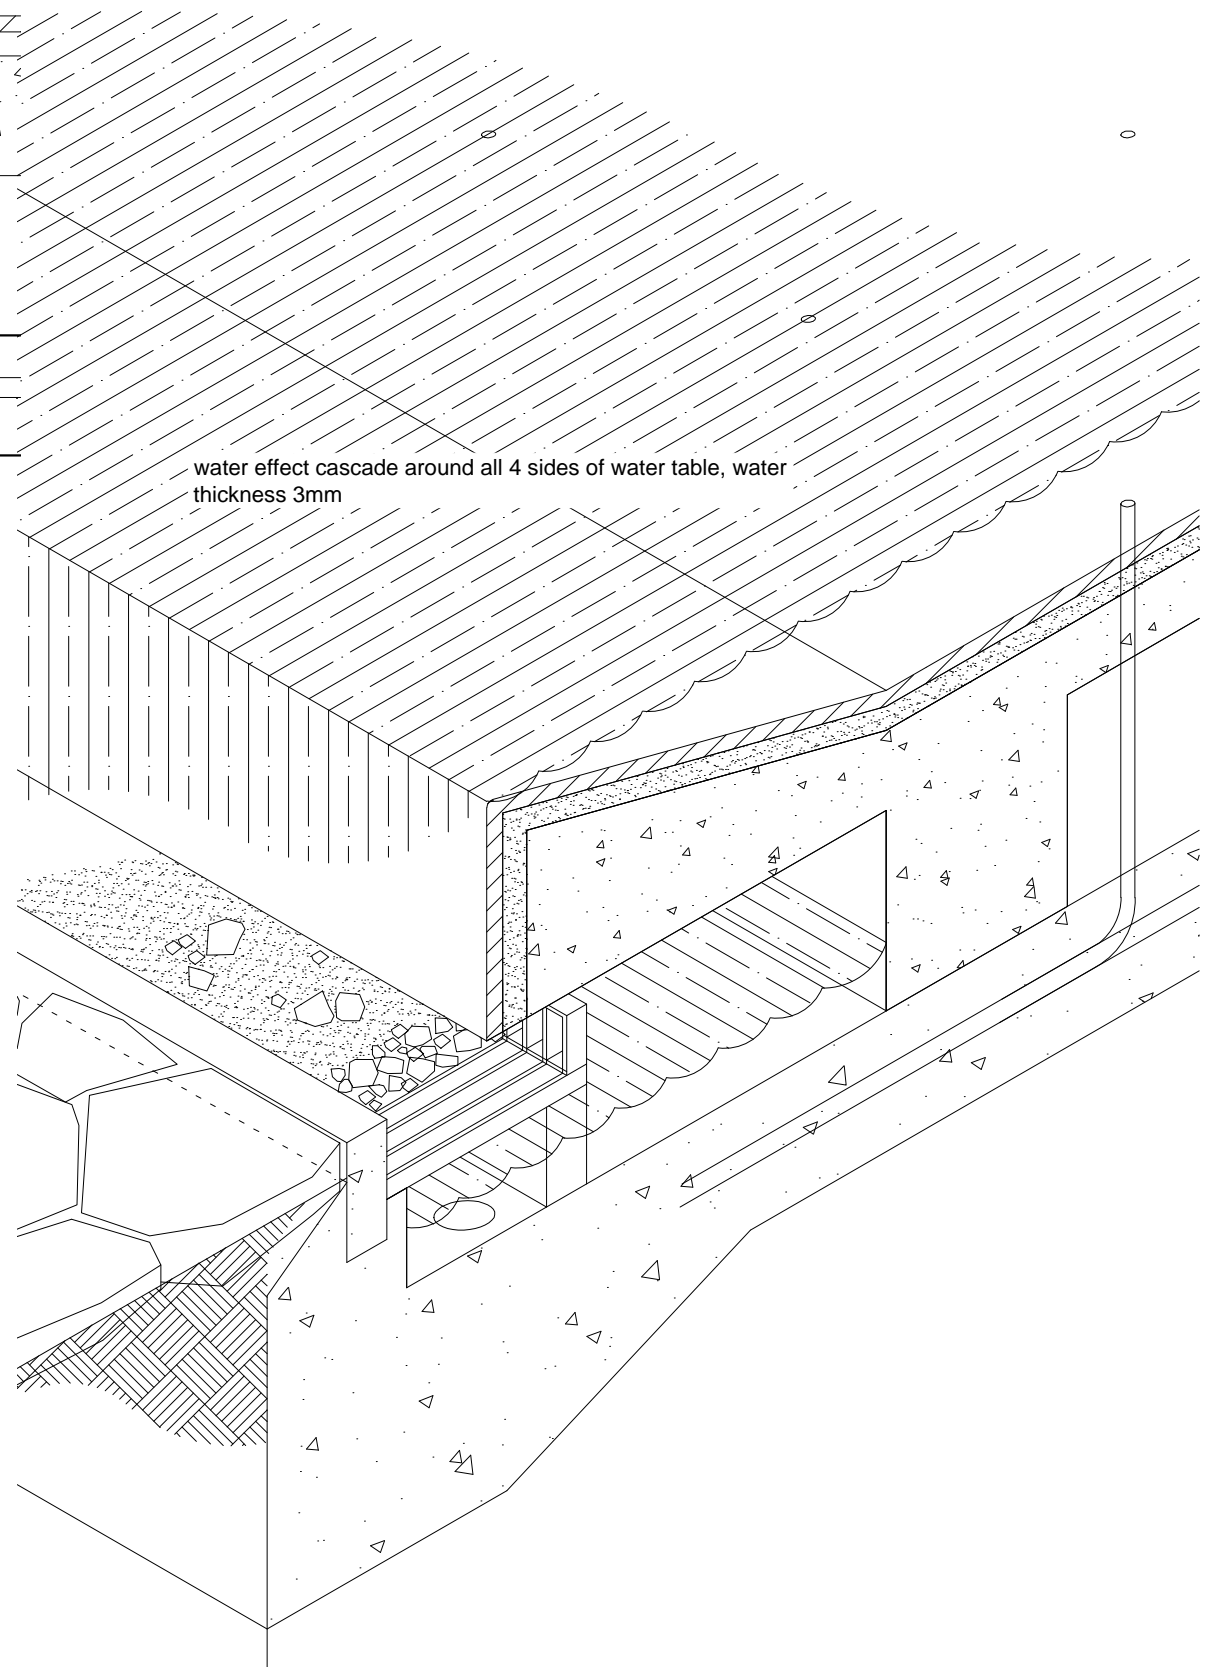

**D** **AXONOMETRIC - water feature**  
scale 1: 10