


○ Typical planter detail through brick paved plaza
scale 1:25

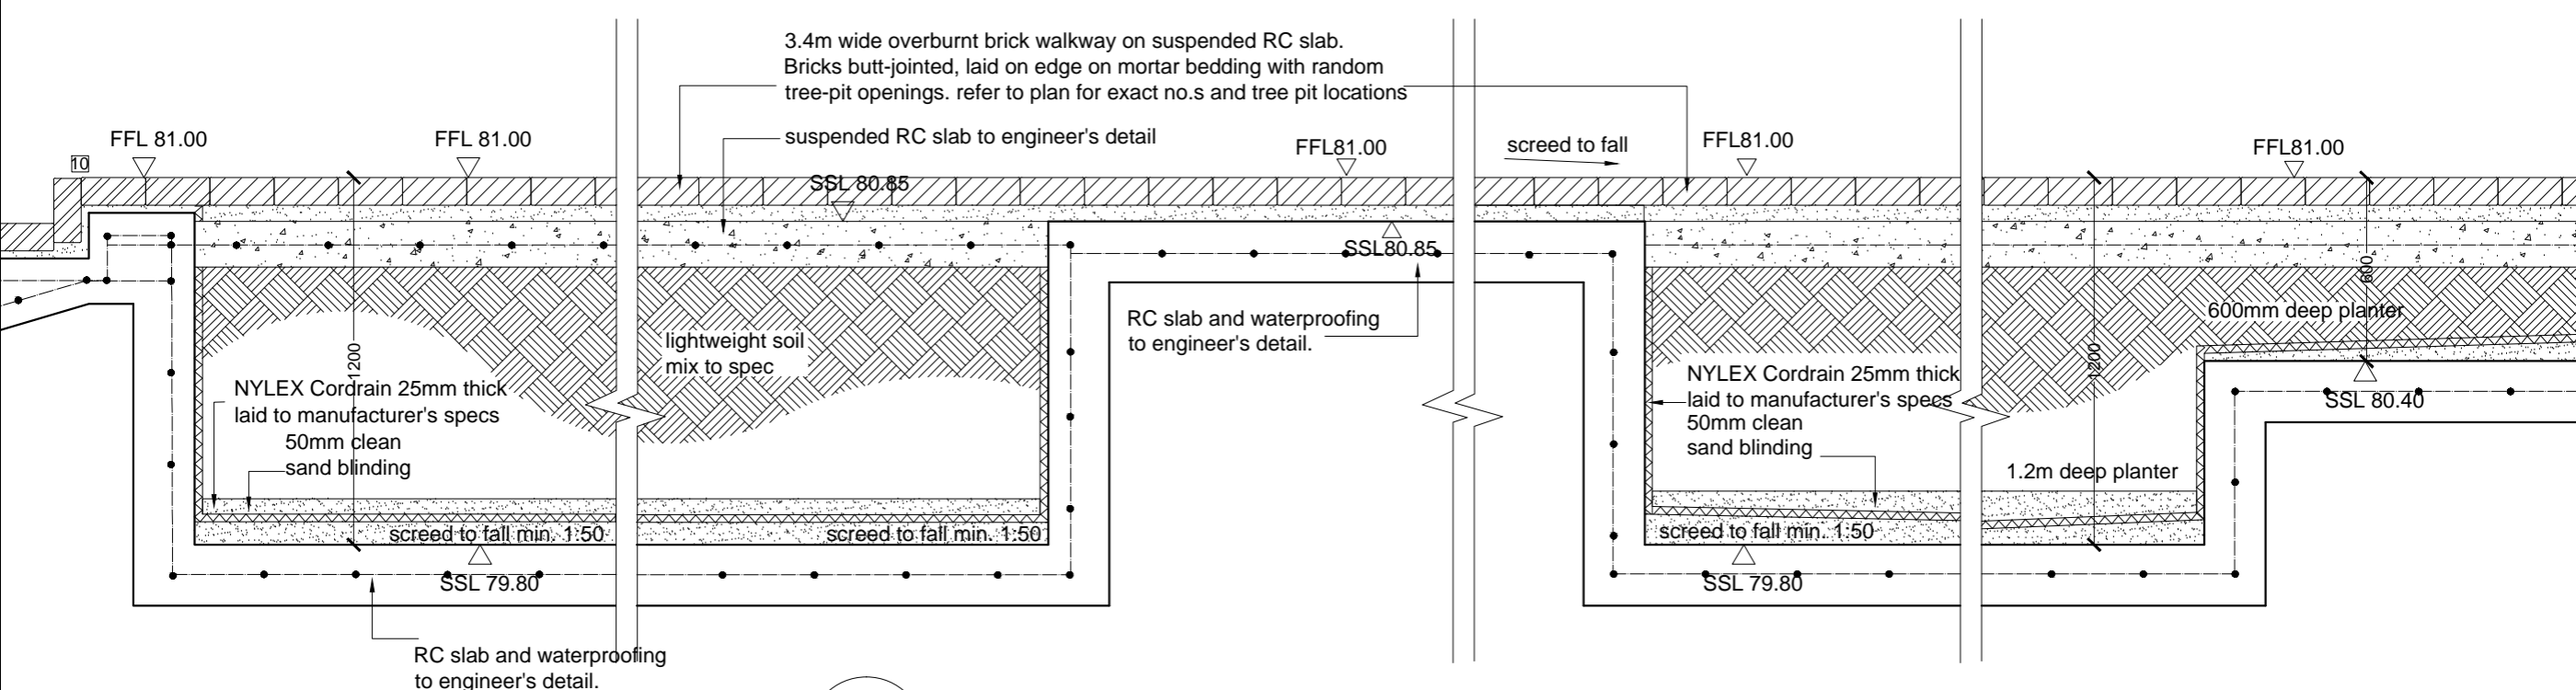

○ Typical planter detail through brick paved plaza and flood plain
scale 1:20