


D23 DETAIL SECTION - overflow, RC coping ledge and timber decking

LDcon-18 scale 1:5

D24 SECTION B - B'

LDcon-17 scale 1:10

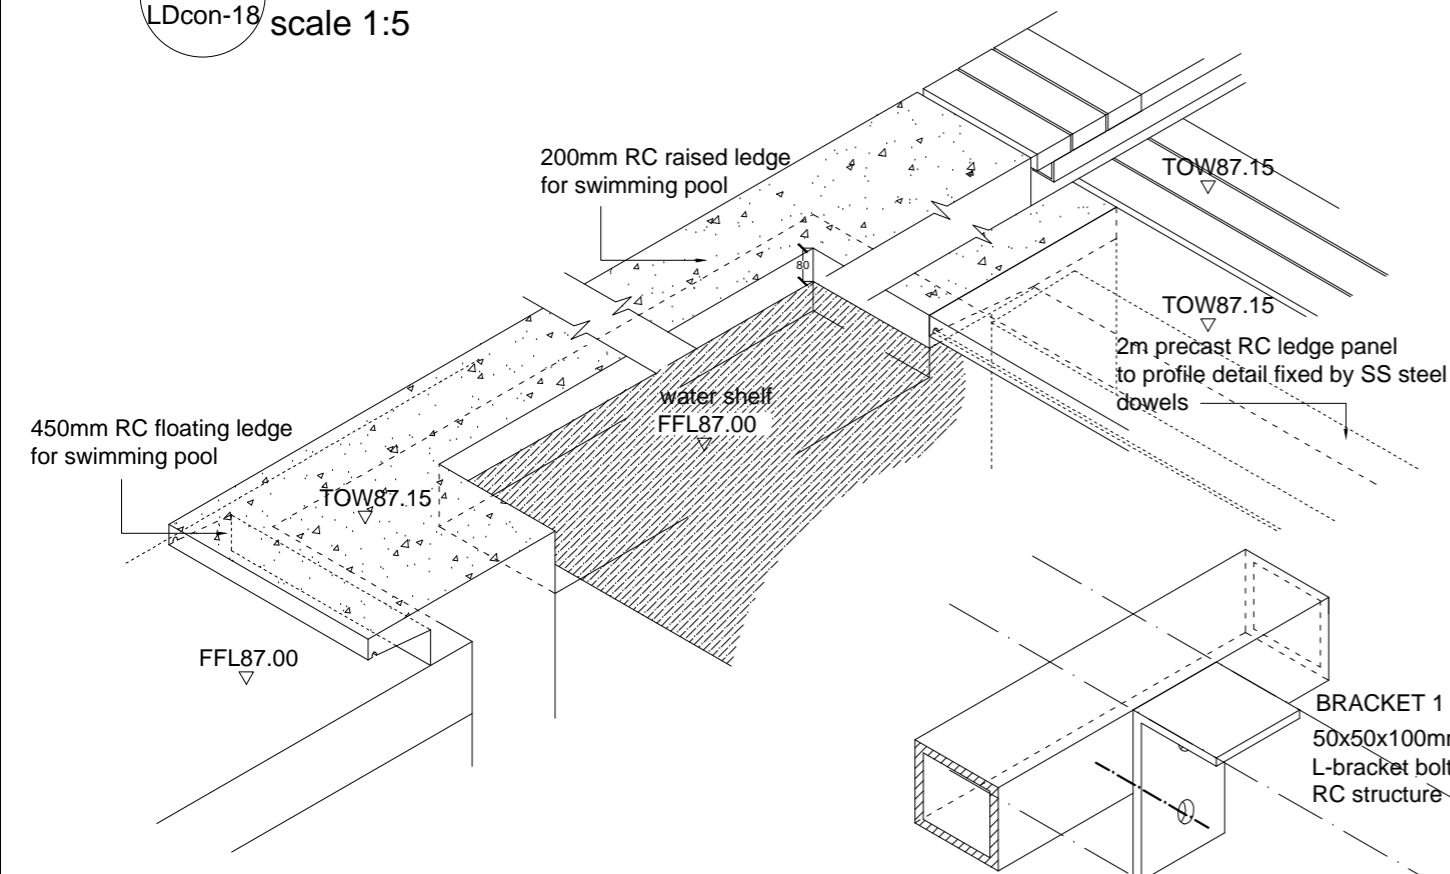

AXO: swimming pool junction

scale 1:20

A AXO: bracket detail

scale 1:5

BRACKET 1
50x50x100mm MS galvanised L-bracket bolted to SHS frame and RC structure @ 800c/c

BRACKET 2
L-angle and c-channel bracket to detail A bolted to SHS frame and RC structure

