


ANNEXE LEVEL PLAN - swimming pool and timber decking

scale 1:100

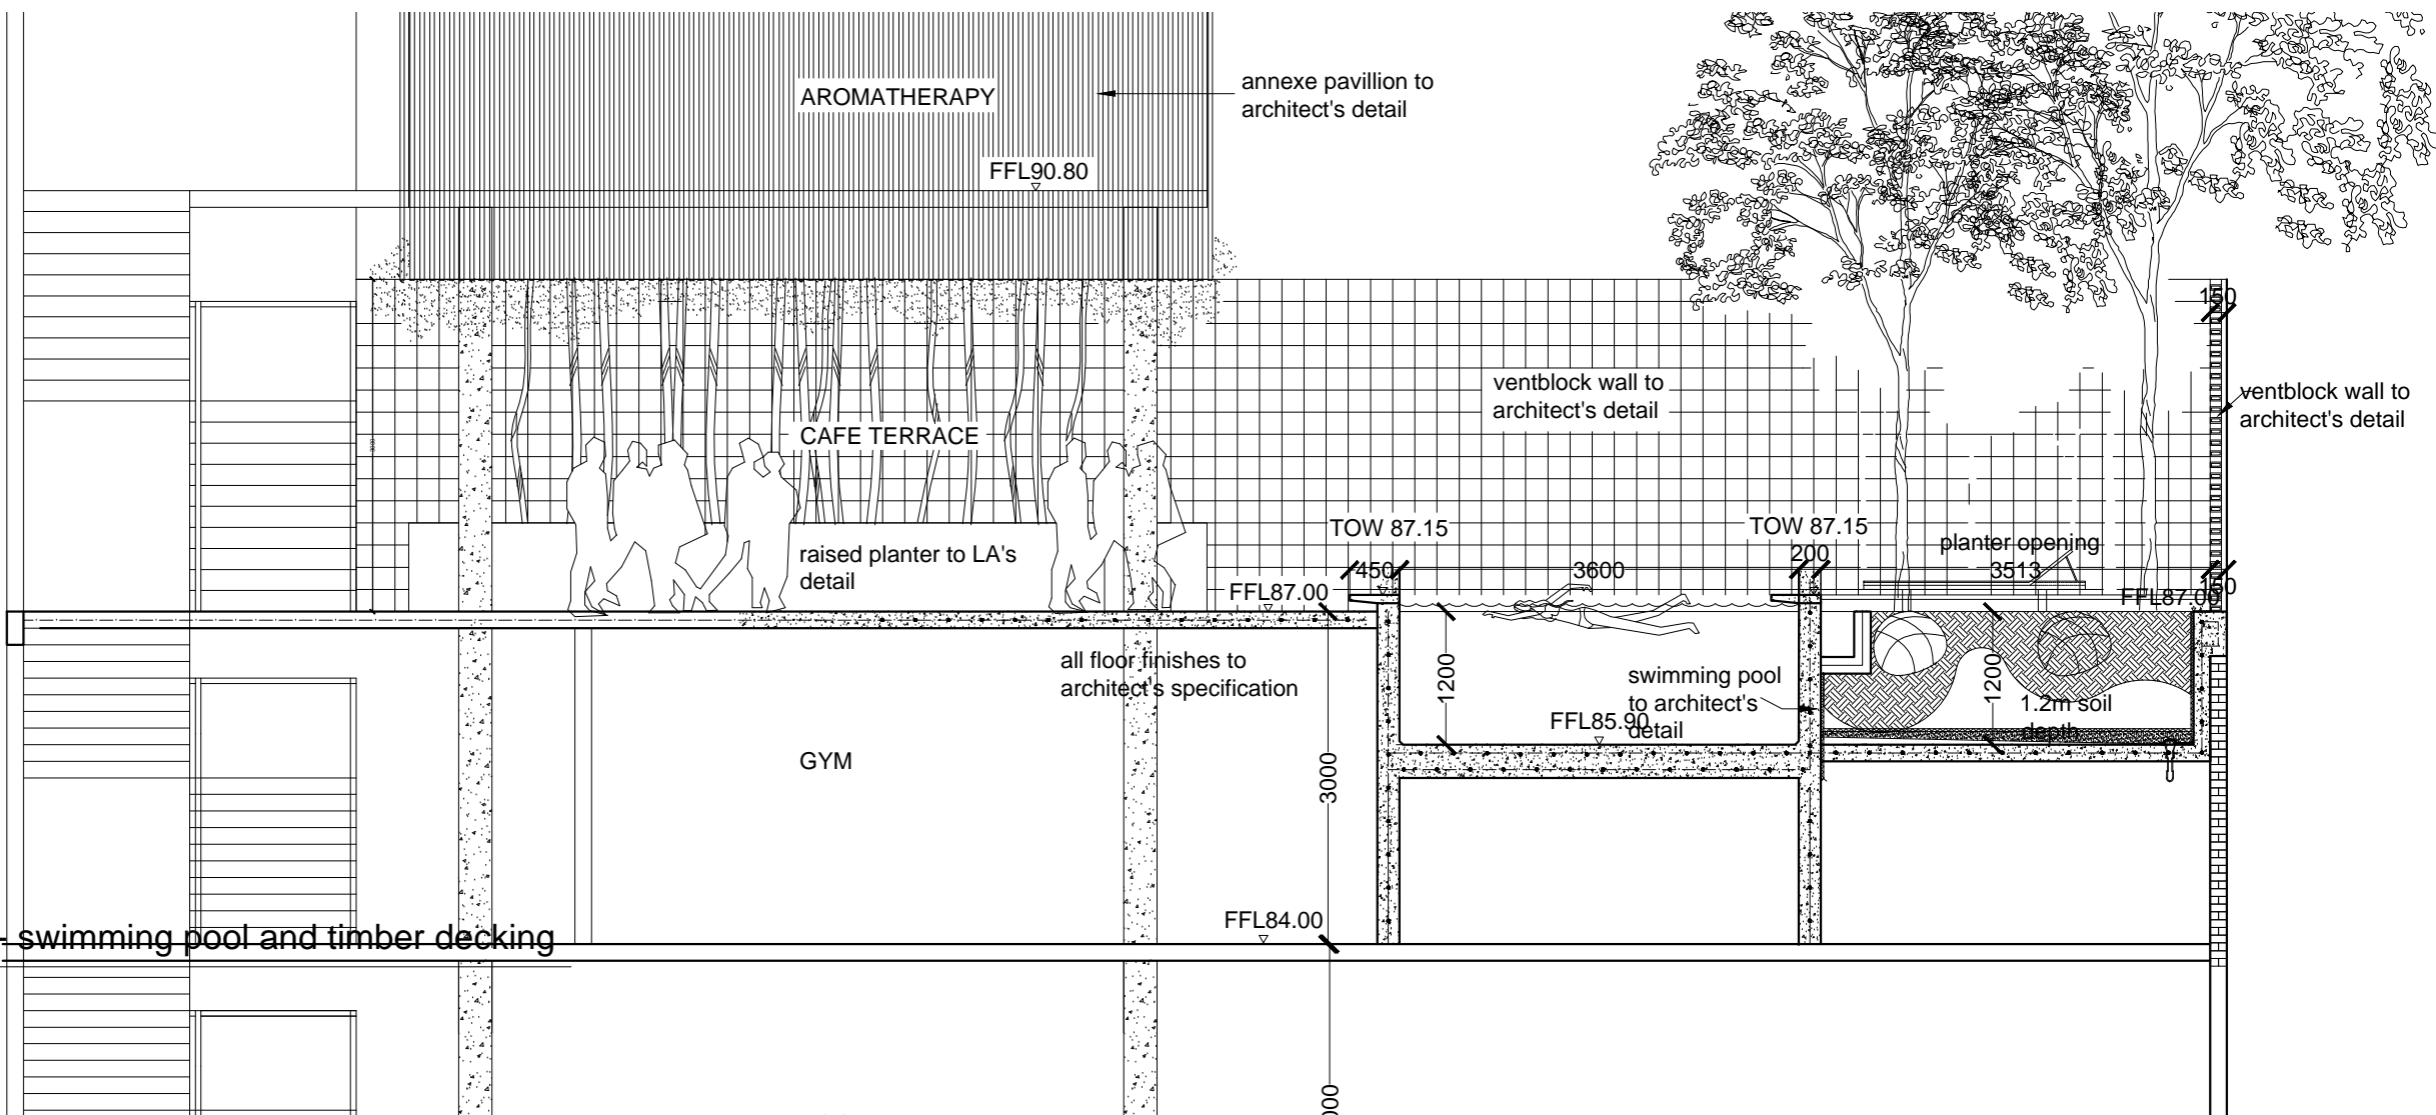

SECTION - swimming pool and timber decking

scale 1:75