



**PLAN : Fixed timber louvre screen panel**  
 LDcon-11 scale 1:25

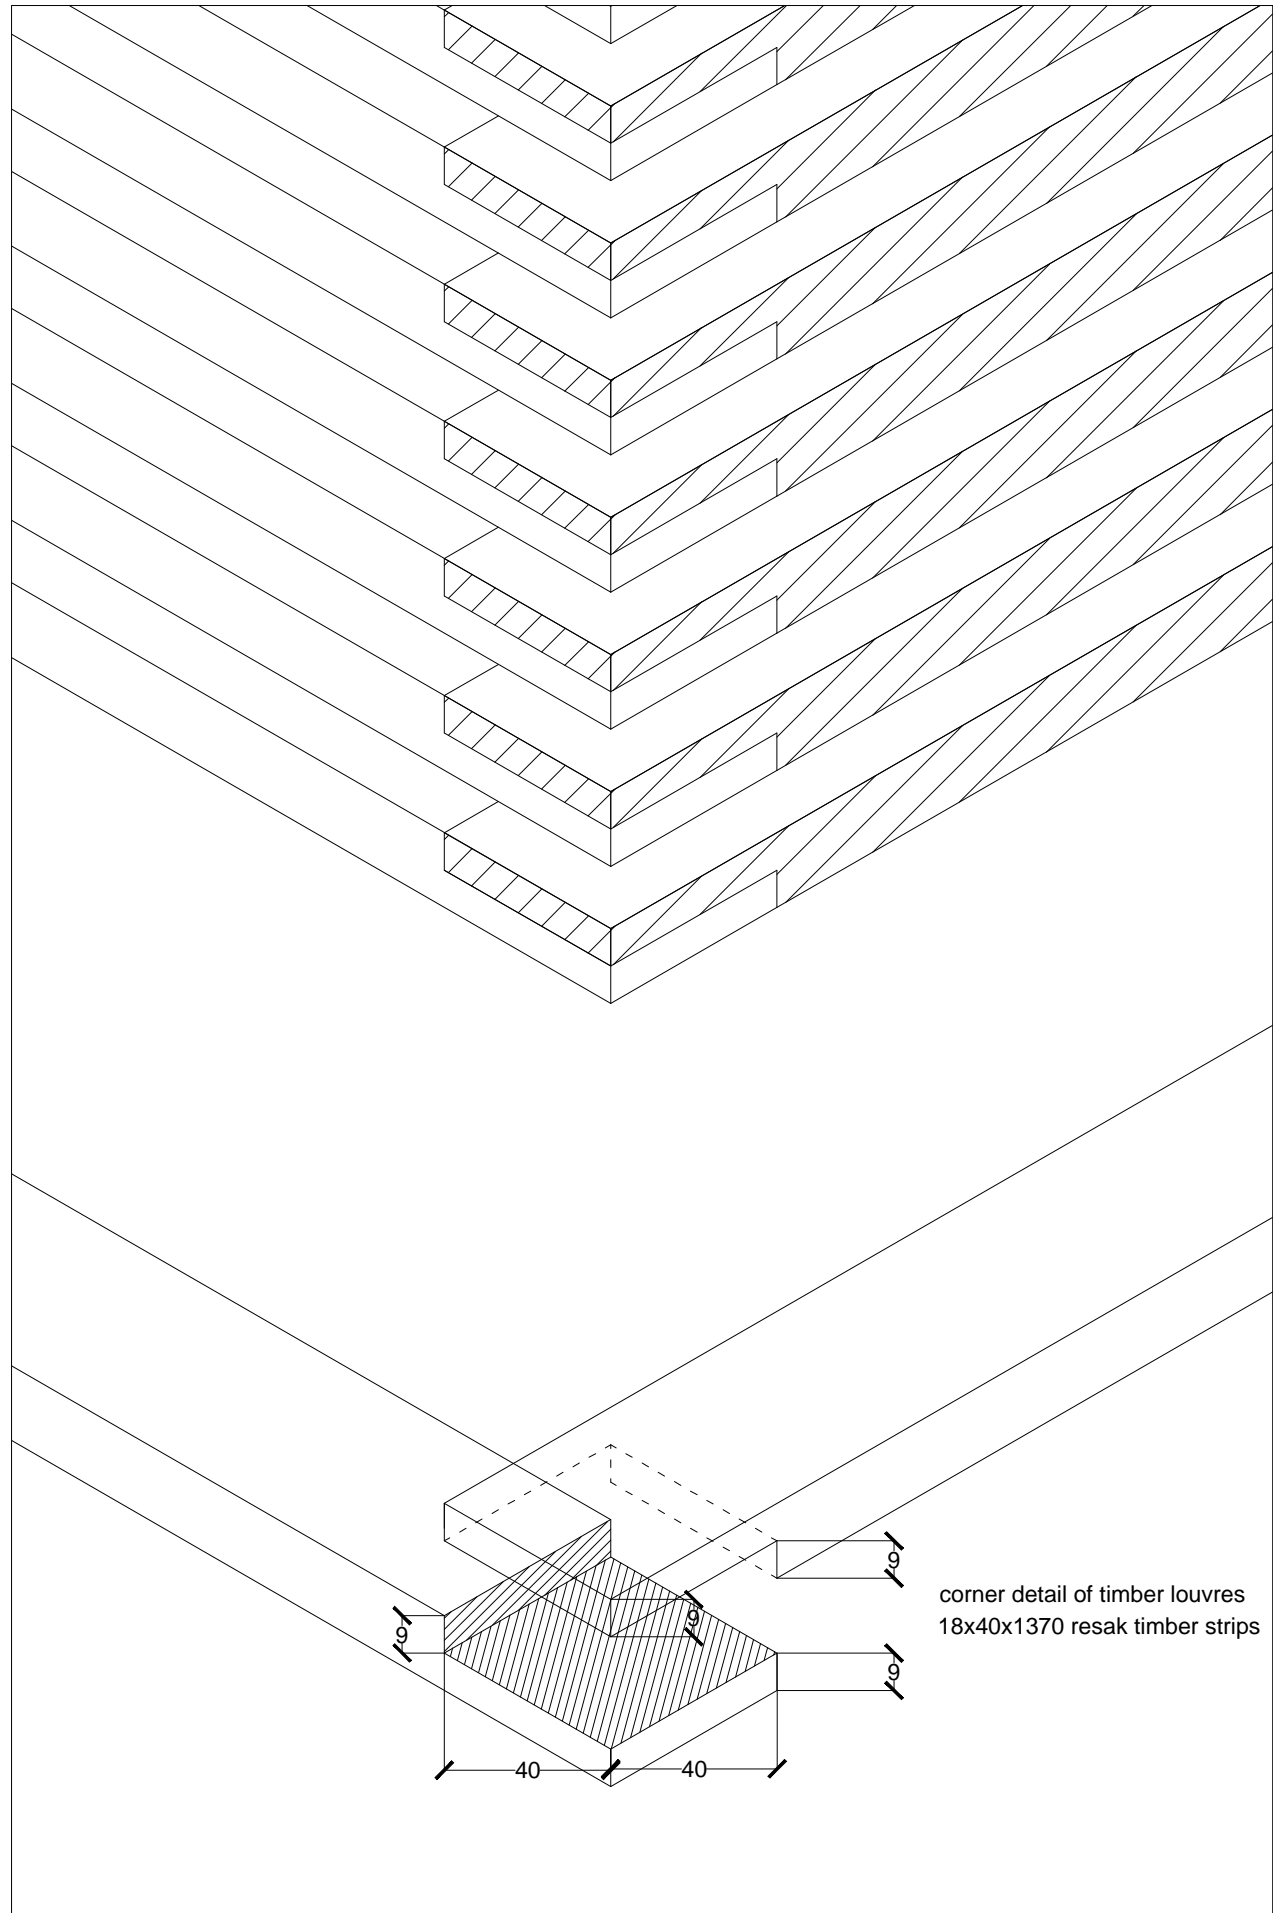

**D13 AXONOMETRIC : Timber strip corner detail**  
 inset scale 1:2

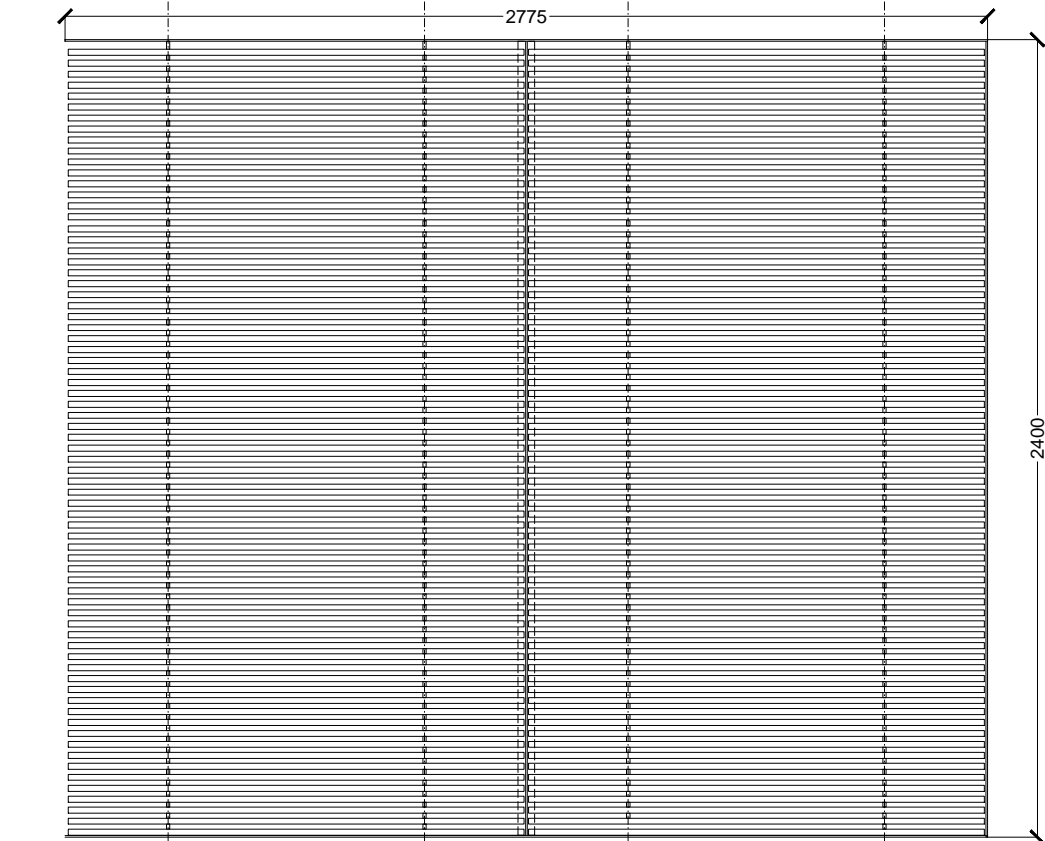

**ELEVATION : Fixed timber louvre screen panel**  
 LDcon-10 scale 1:25