



SECTION C
LD-00-06 SCALE 1:30

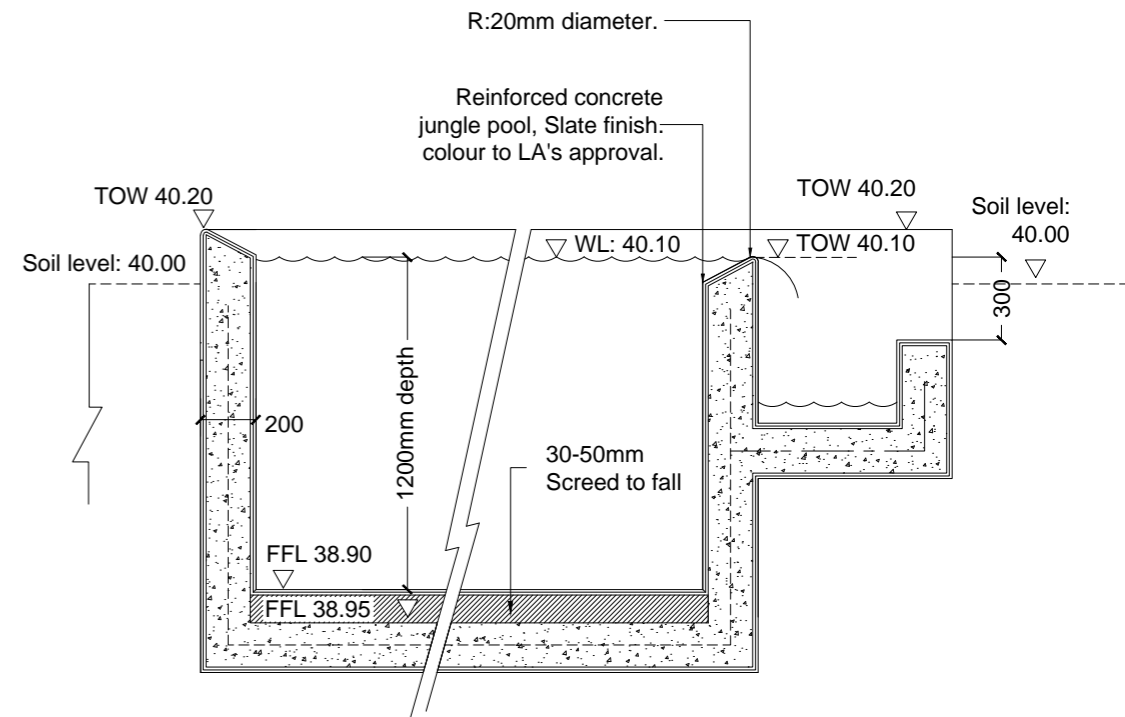

SECTION D
LD-00-06 SCALE 1:30

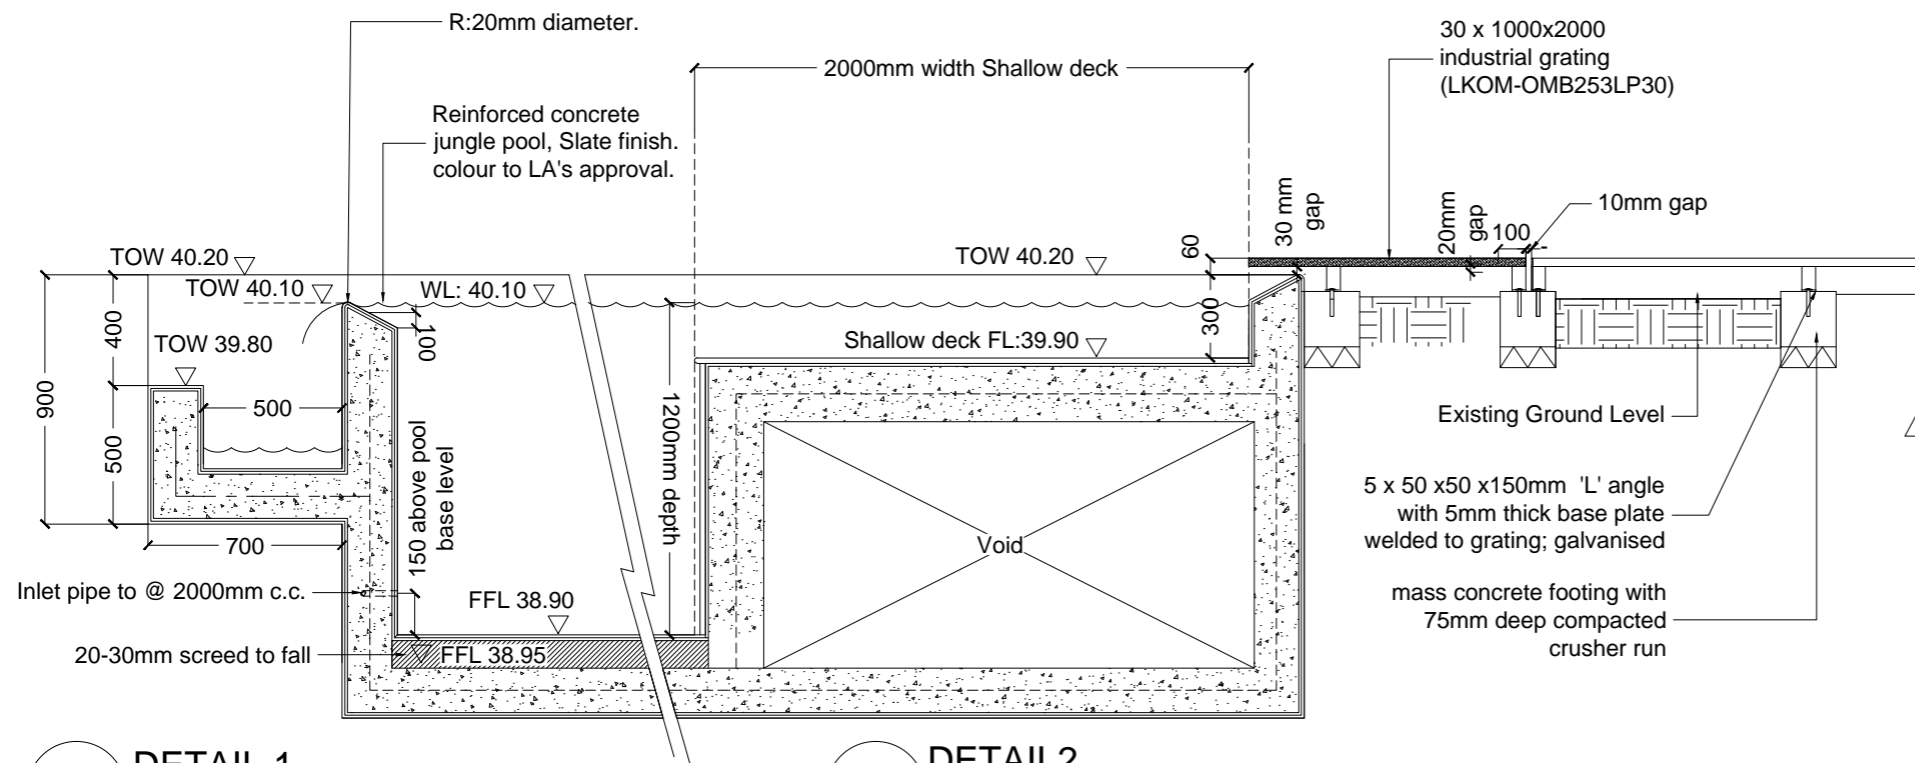

DETAIL 1
LD-00-06 SCALE 1:30

DETAIL 2
LD-00-06 SCALE 1:30