



PLAN
Scale 1:25

PLAN: WATERFEATURE MAIN FRAME
Scale 1:25

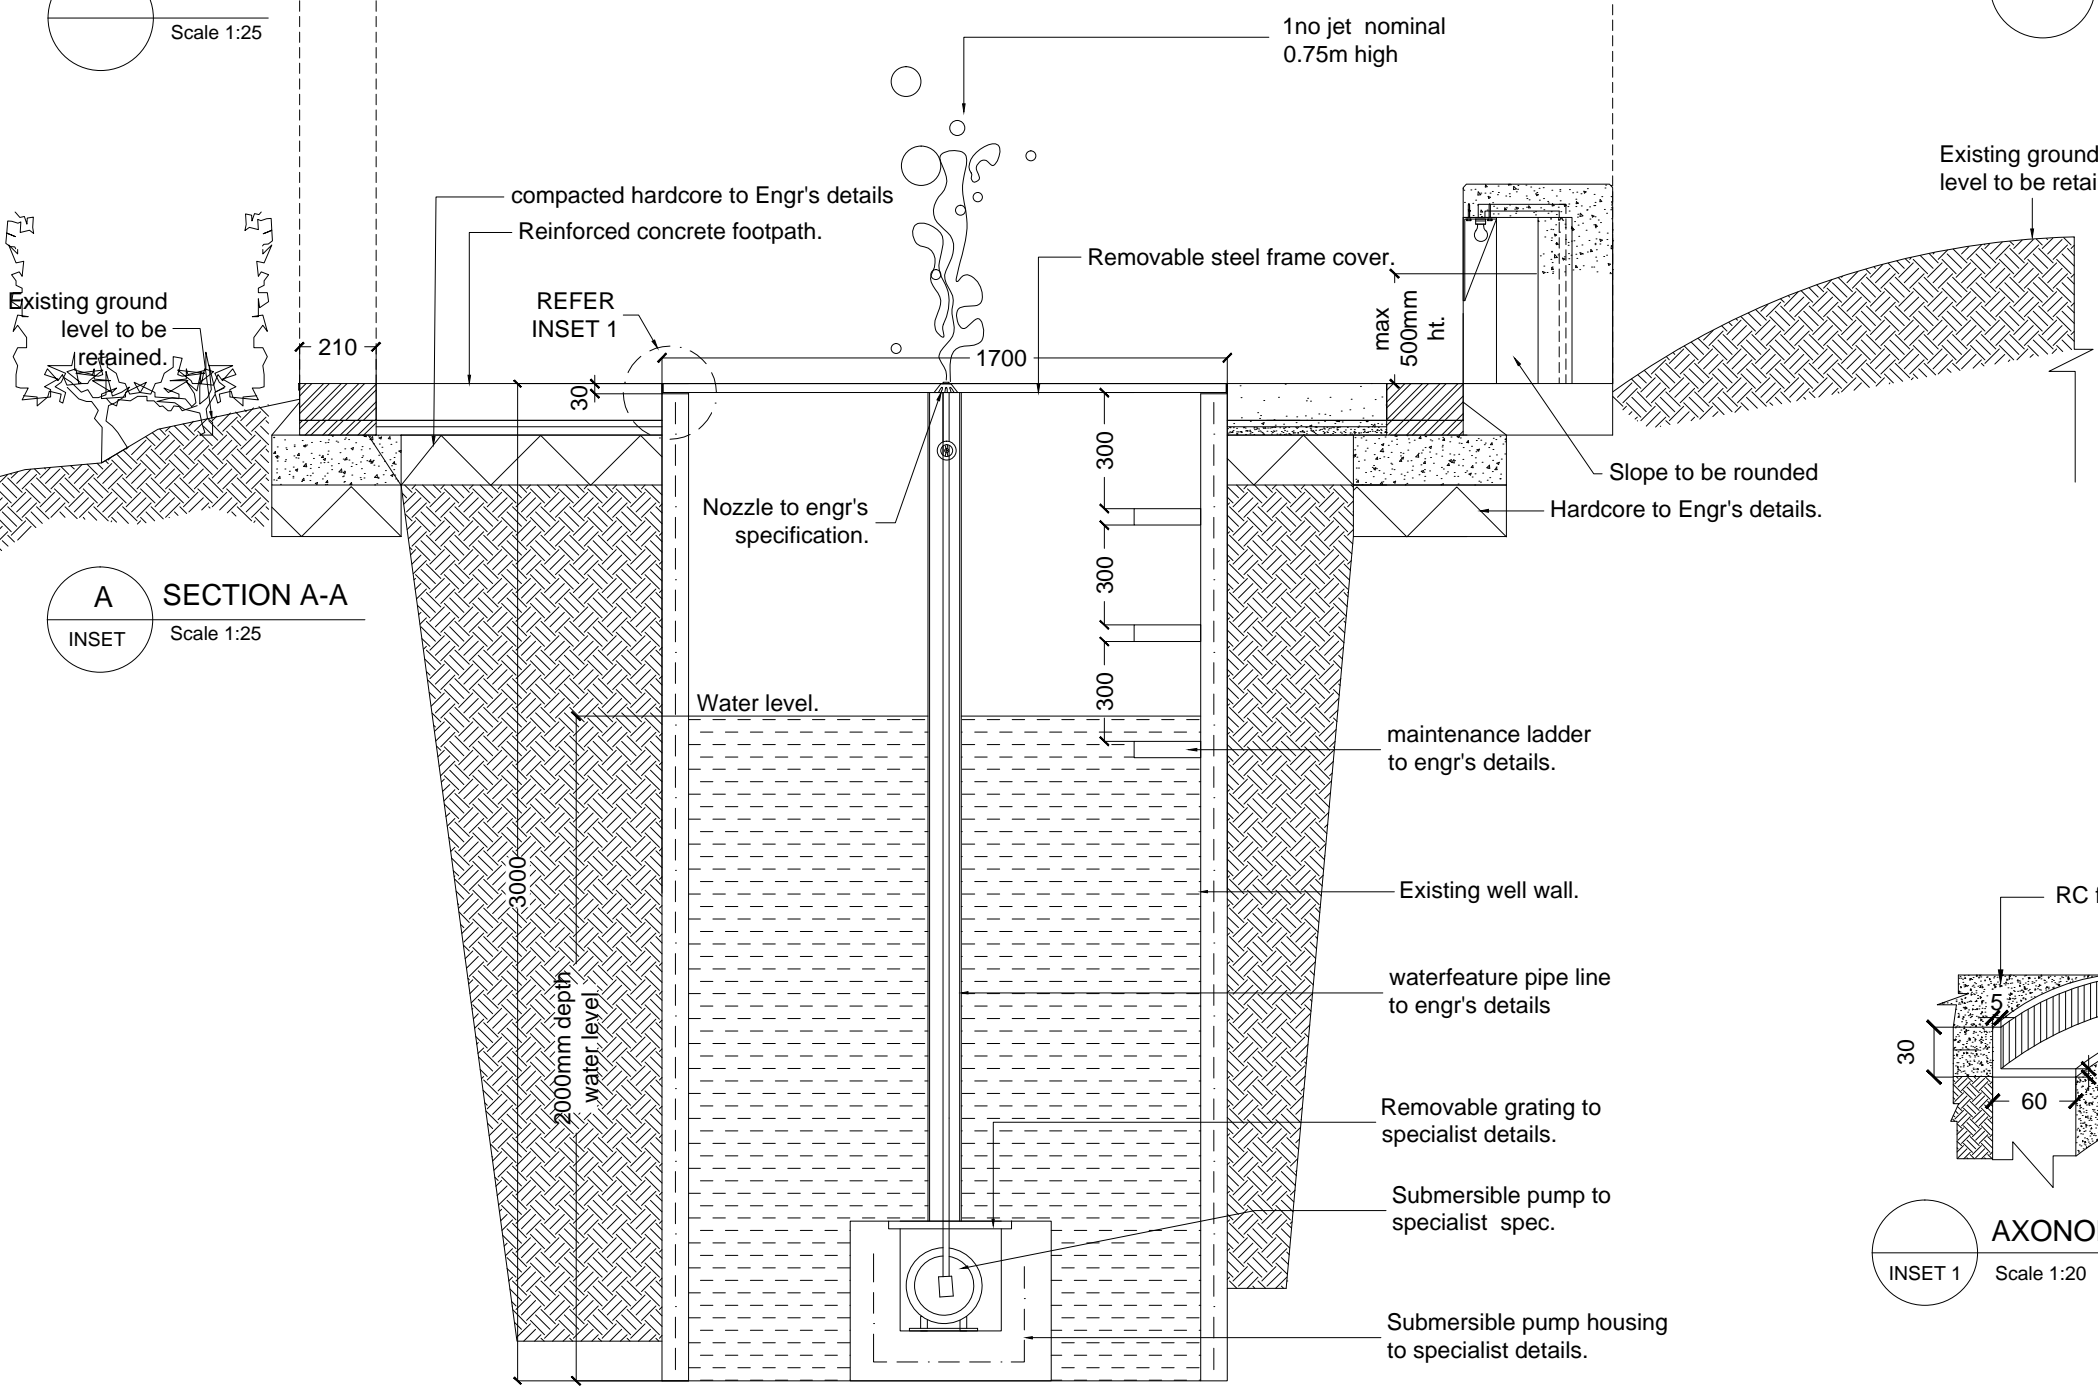

A SECTION A-A
INSET Scale 1:25

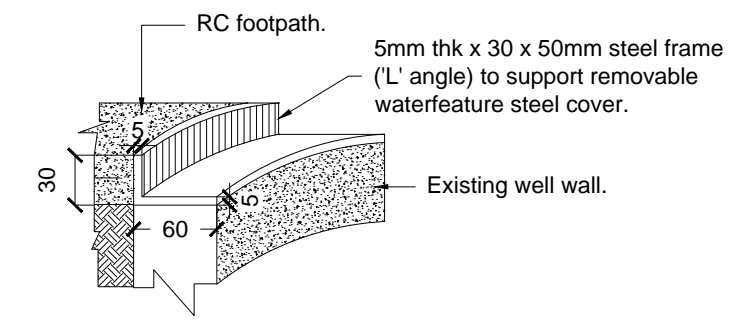

AXONOMETRIC: WATERFEATURE MAIN FRAME
INSET 1 Scale 1:20