



7 PLAN : GARDEN BRICKWALL
scale 1:25

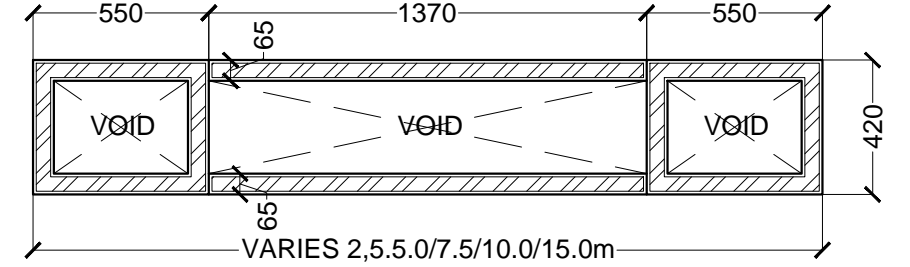


7 SECTION A-A : GARDEN BRICKWALL
scale 1:25


brick laid on TOW
coping all along wall

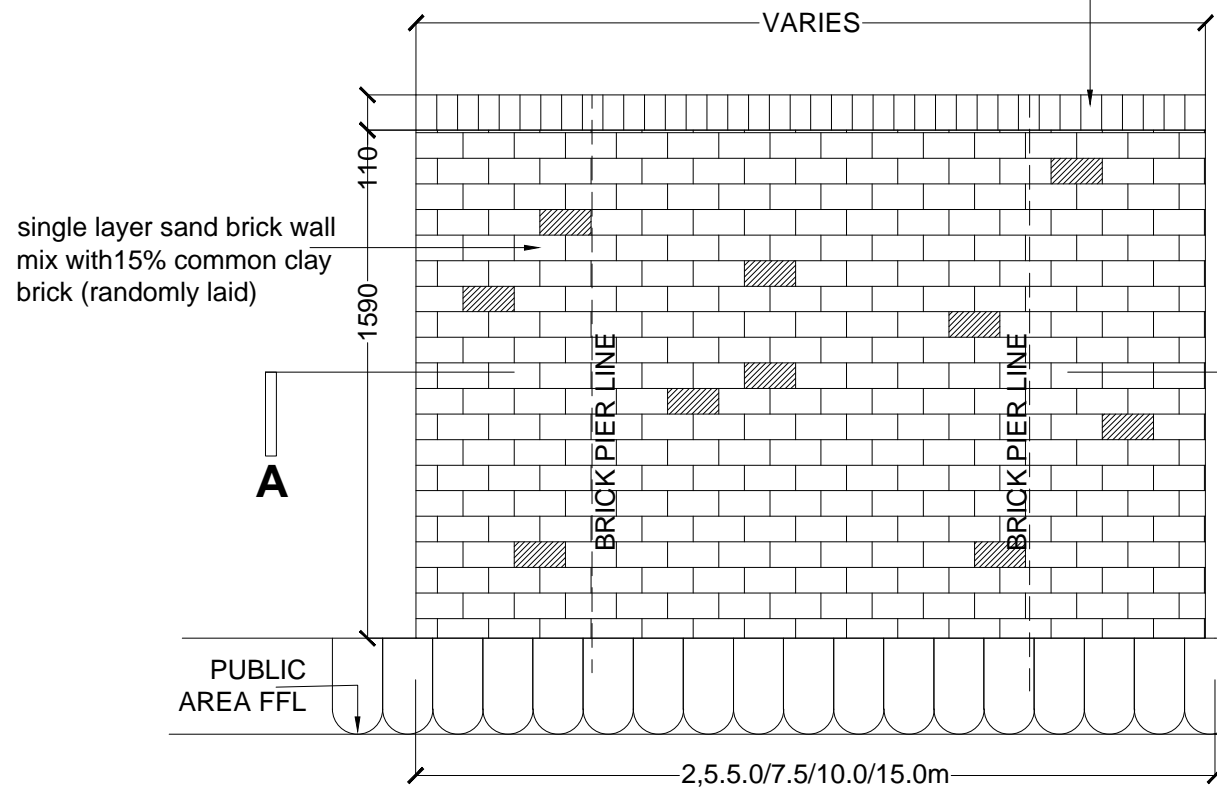

7 ELEVATION: GARDEN BRICKWALL
scale 1:25

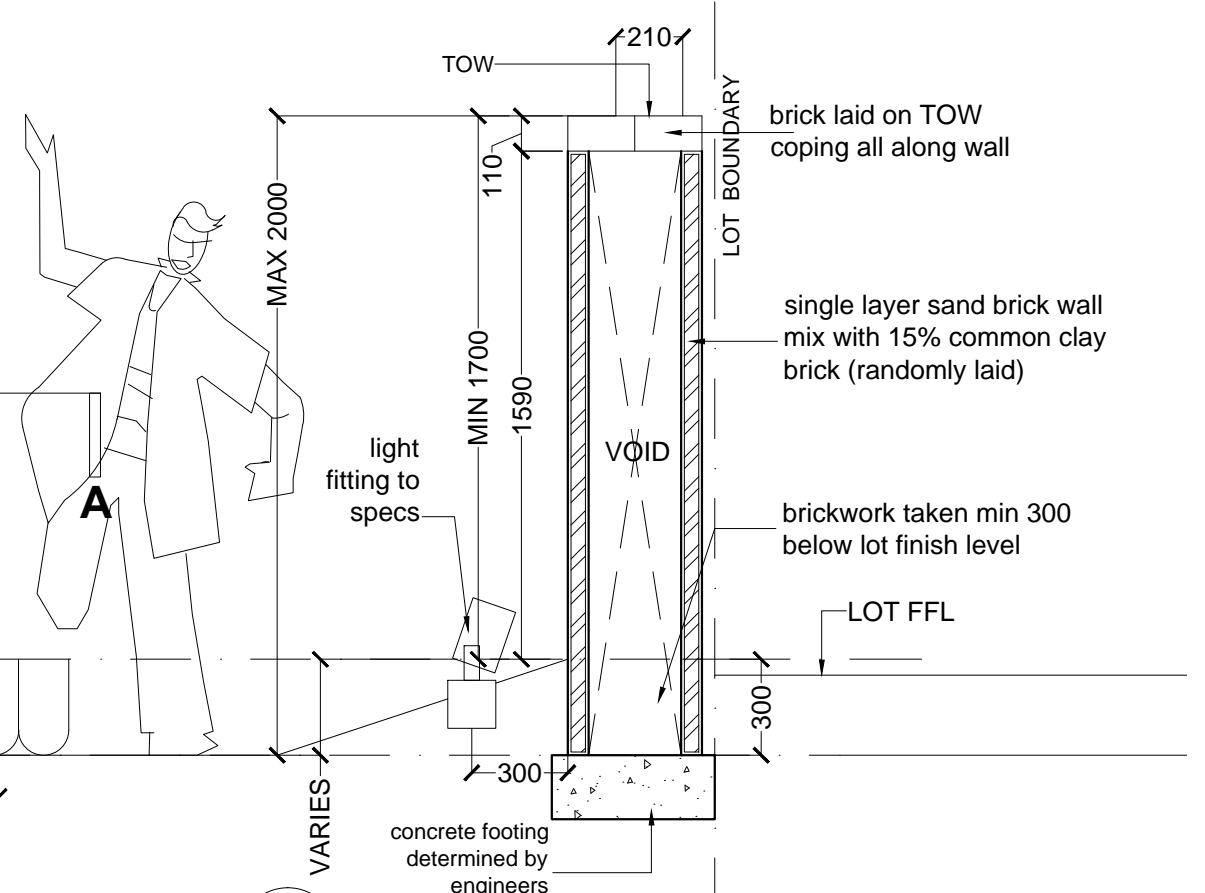

7 TYPICAL SECTION : GARDEN BRICKWALL
scale 1:25

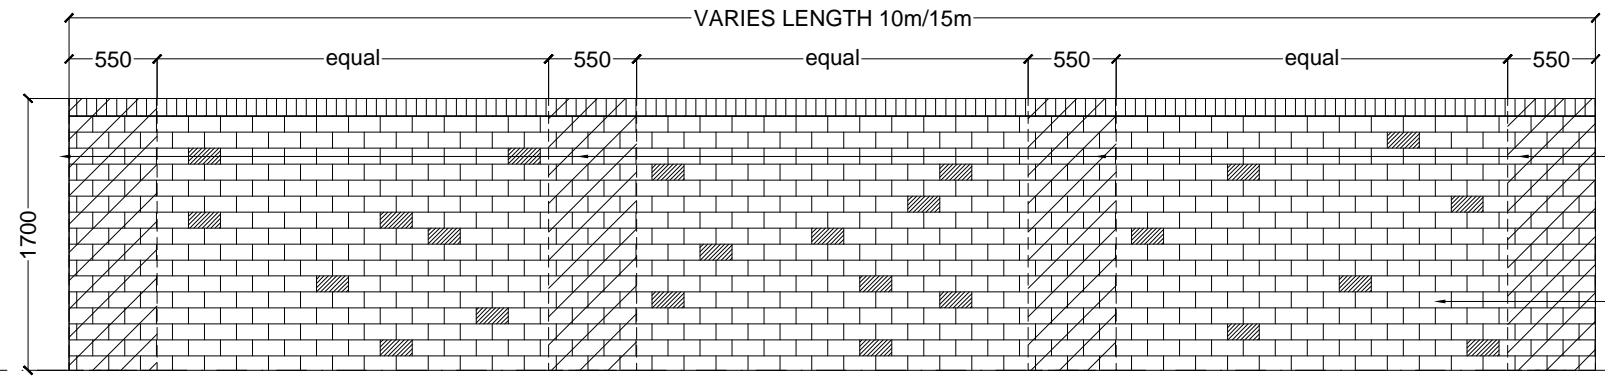

brick piers located at every
approx. 3m c/c and need to
be determined on site

single layer sand brick wall
mix with 15% common clay
brick (randomly laid)

7 TYPICAL ELEVATION : GARDEN BRICKWALL
scale 1:50