


V SECTION V: WATER FEATURE @PLAYGROUND 3
Scale 1:10

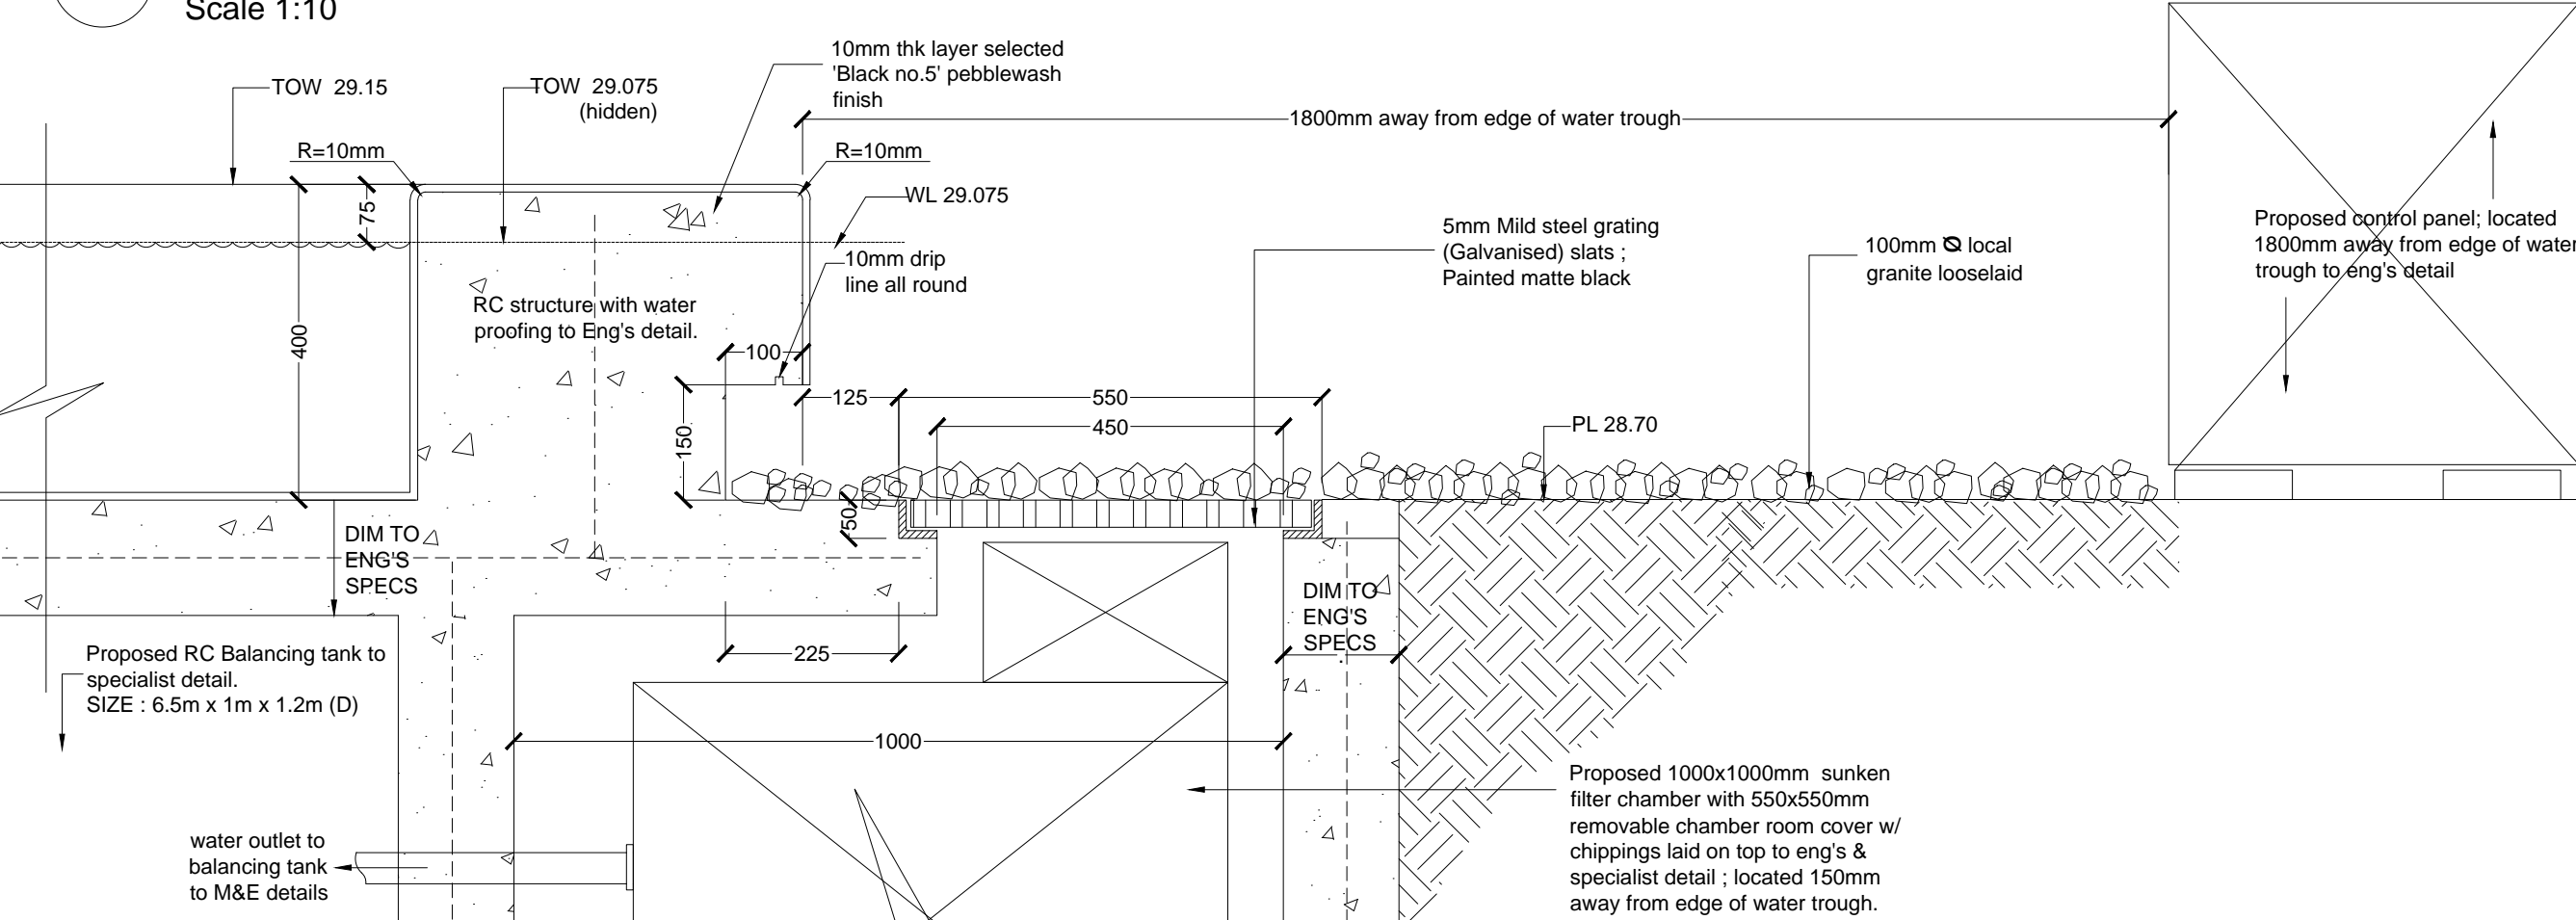

Y SECTION Y:
Scale 1:10