



**PATTERN TYPE A FOR FEATURE WALL 1, 2 & 3**  
Scale 1:20

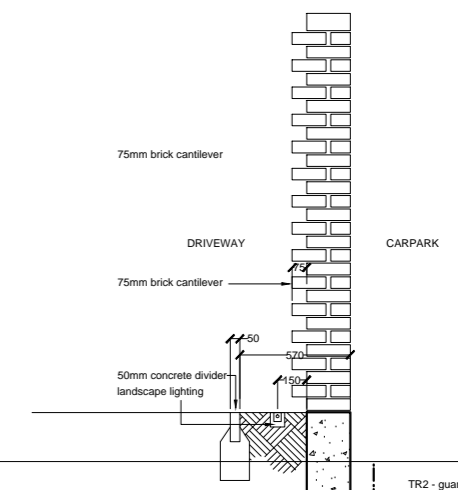

**PATTERN TYPE B FOR FEATURE WALL 4**  
Scale 1:20

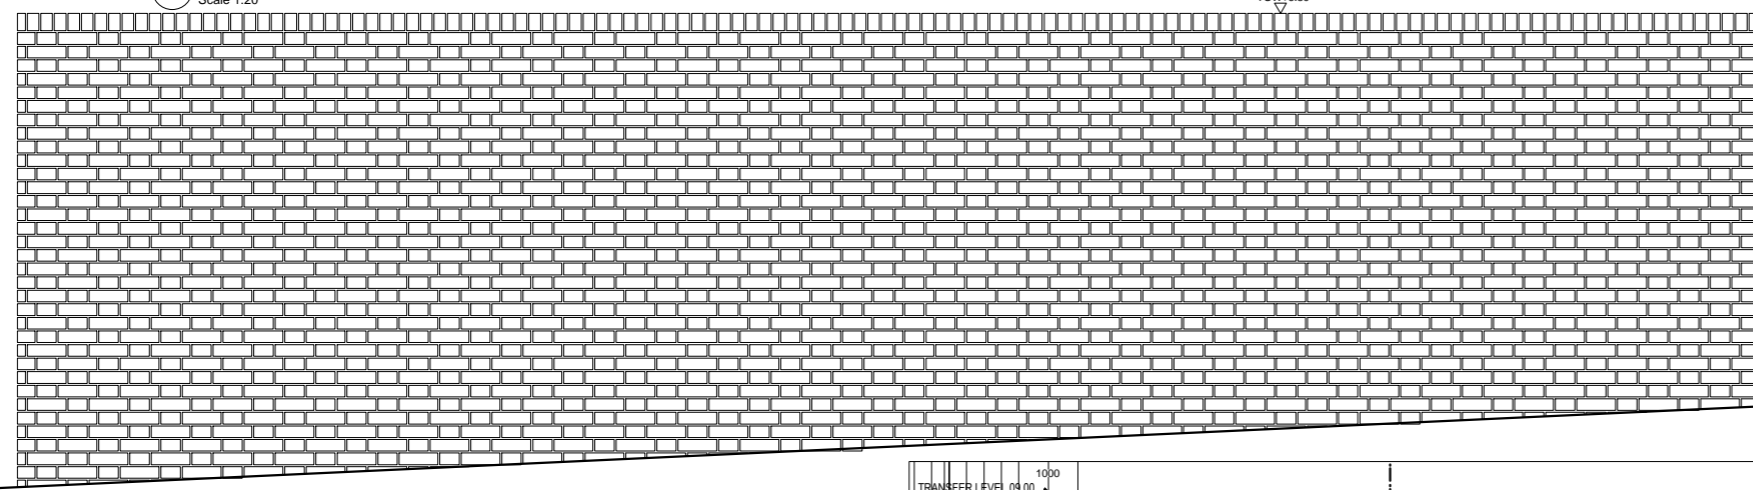