


DETAIL SECTION I

Scale 1:25

TURNBUCKLE DETAIL

12mm SS, MS SCS 100mm length with welded SS eyelets welded @ 100mm c/c

50x50 L-angle welded to I beam with turnbuckles looped @ 100mm c/c
SS cables 4mm dia.

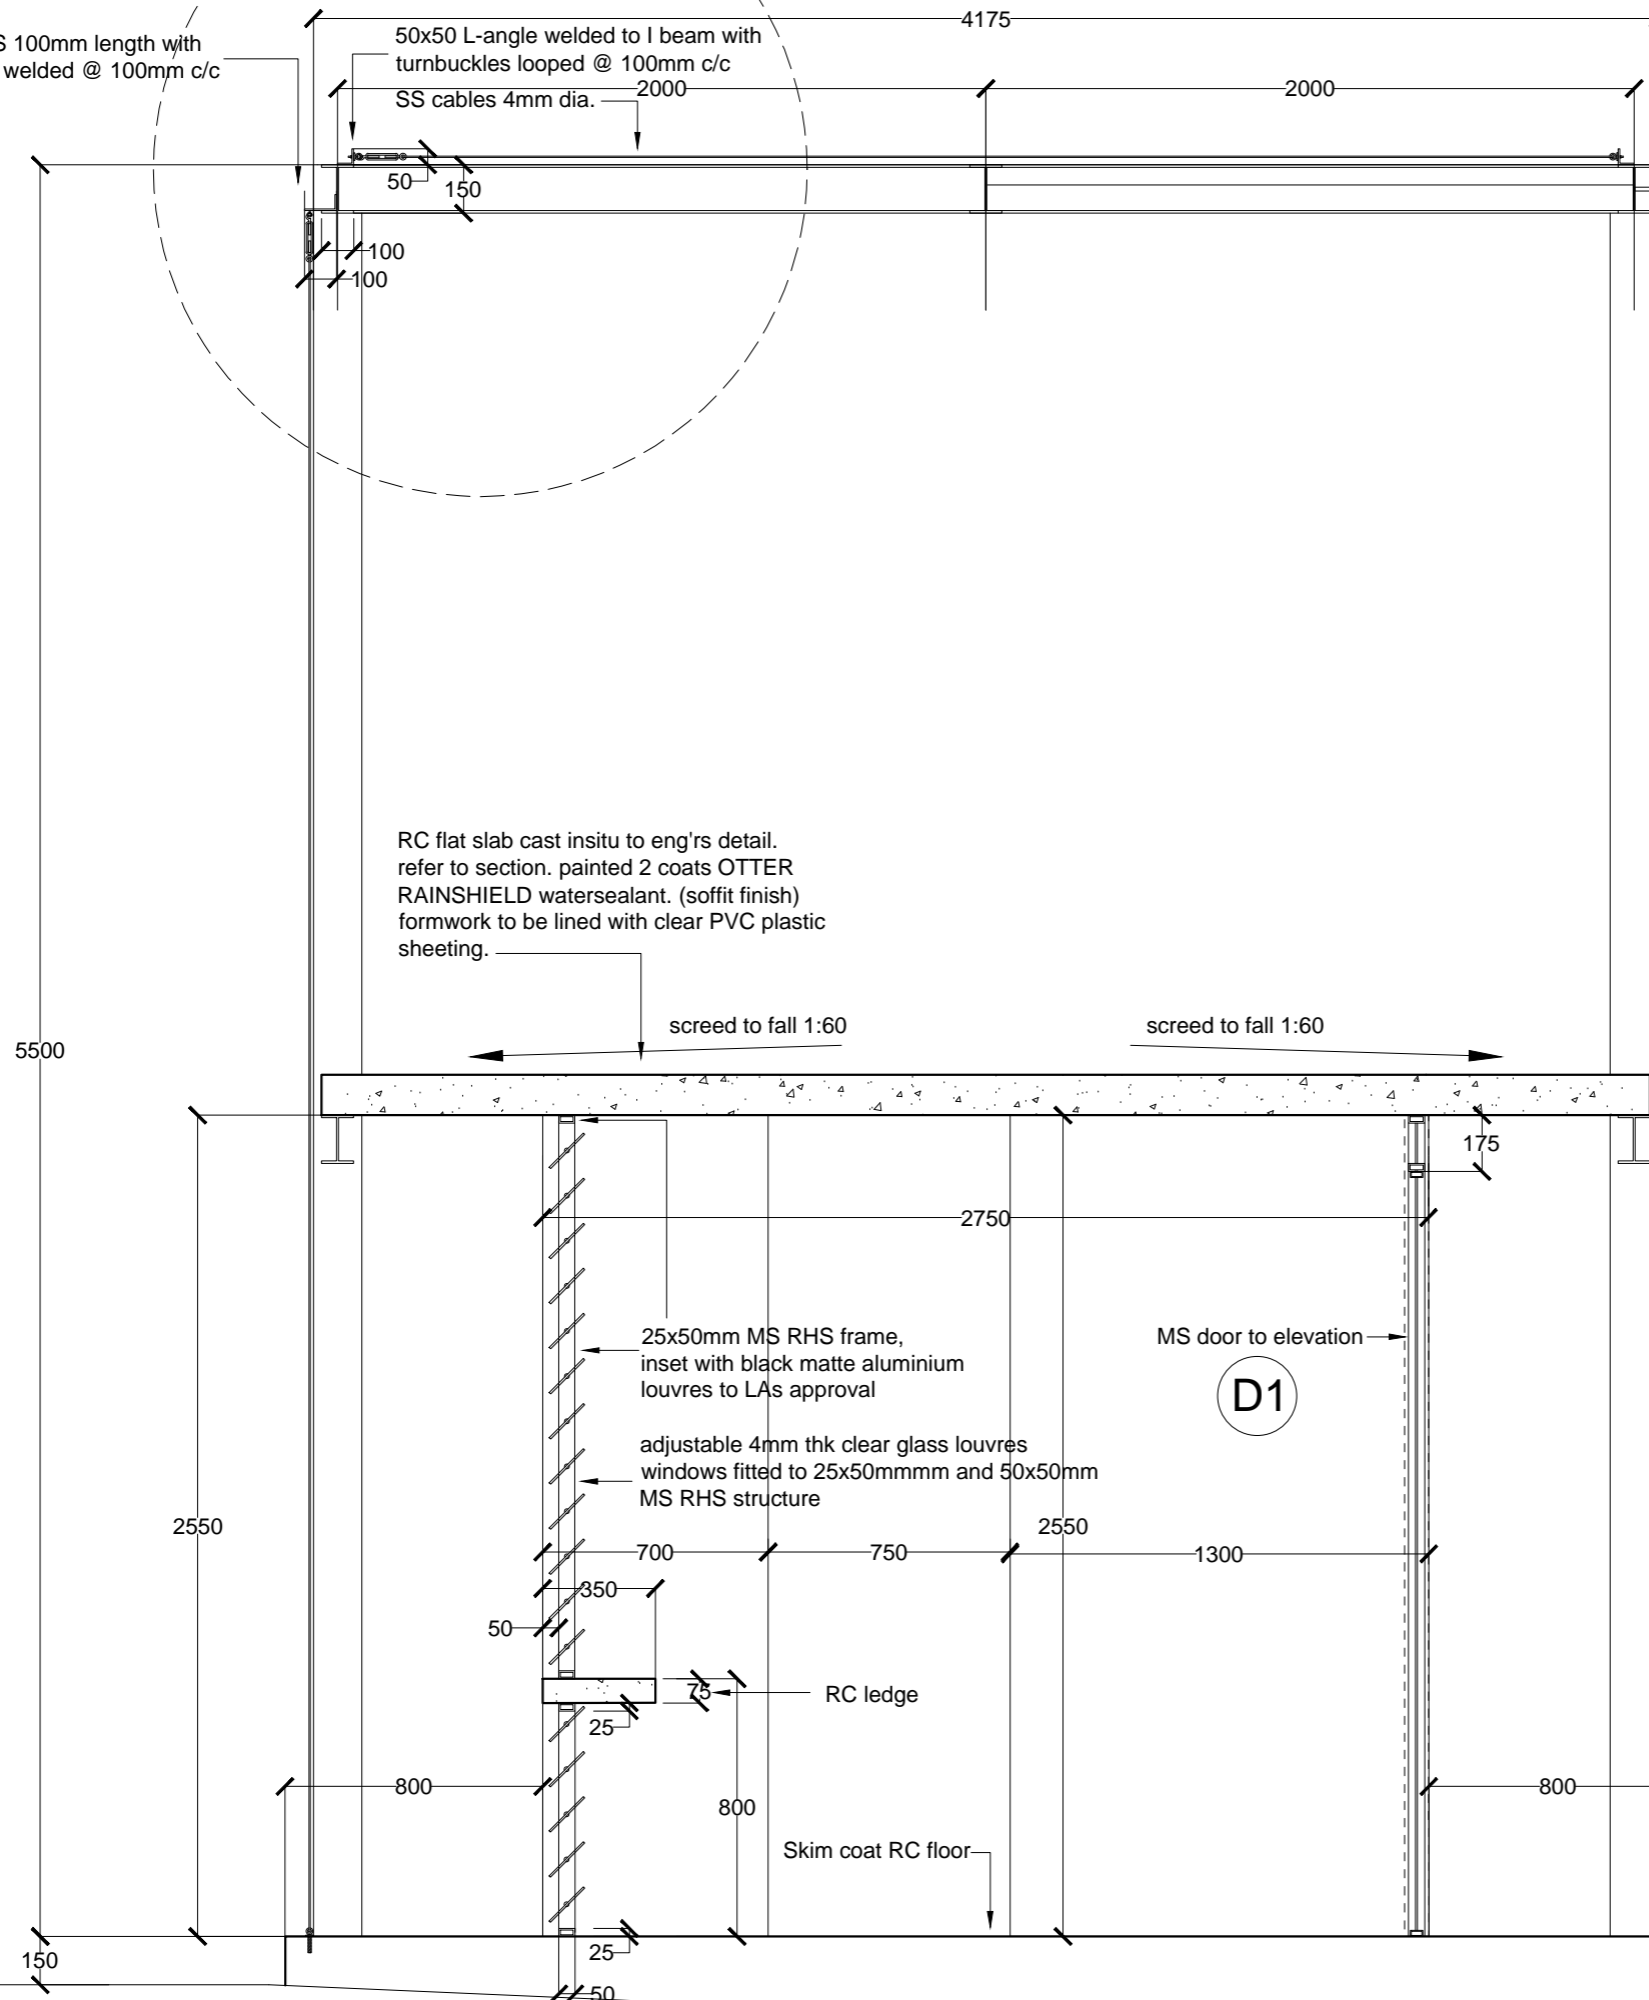

MS door to elevation (D1)

1125x2550mm. MS 25x50 RHS door frame with fixed 6mm thk glass panel inserts

775x2375, 19x38 MS RHS framed glass door panel with 6mm tempered glass

